



WALL SECTION 3
Scale= 3/4" = 1'-0" A-302

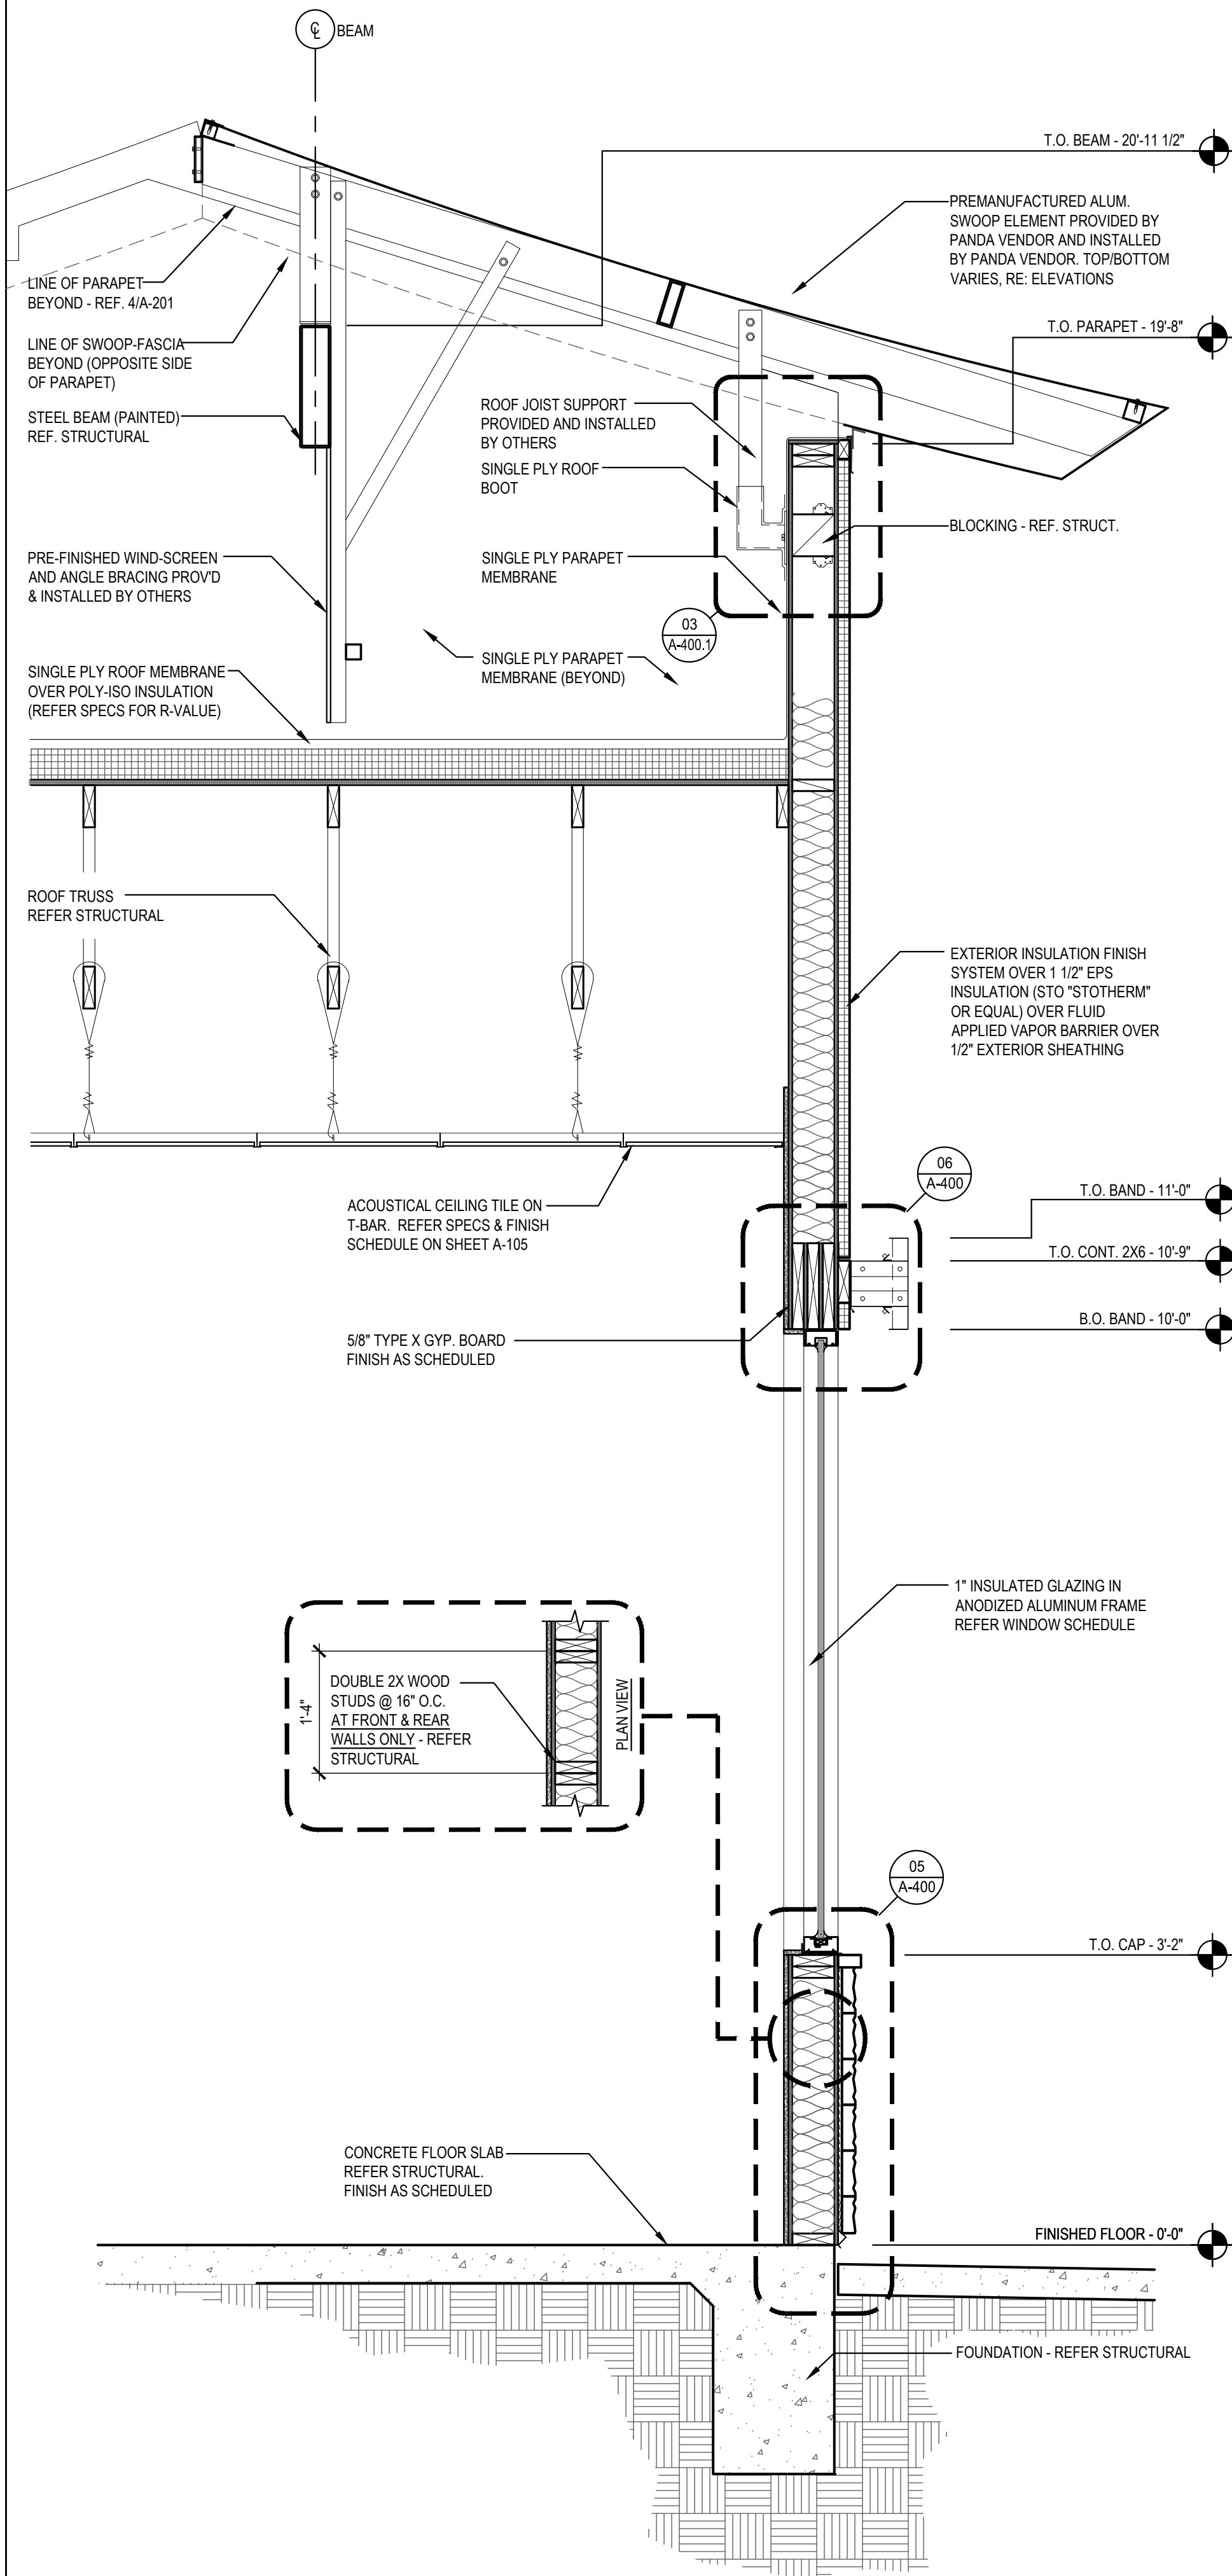

WALL SECTION 2
Scale= 3/4" = 1'-0" A-302

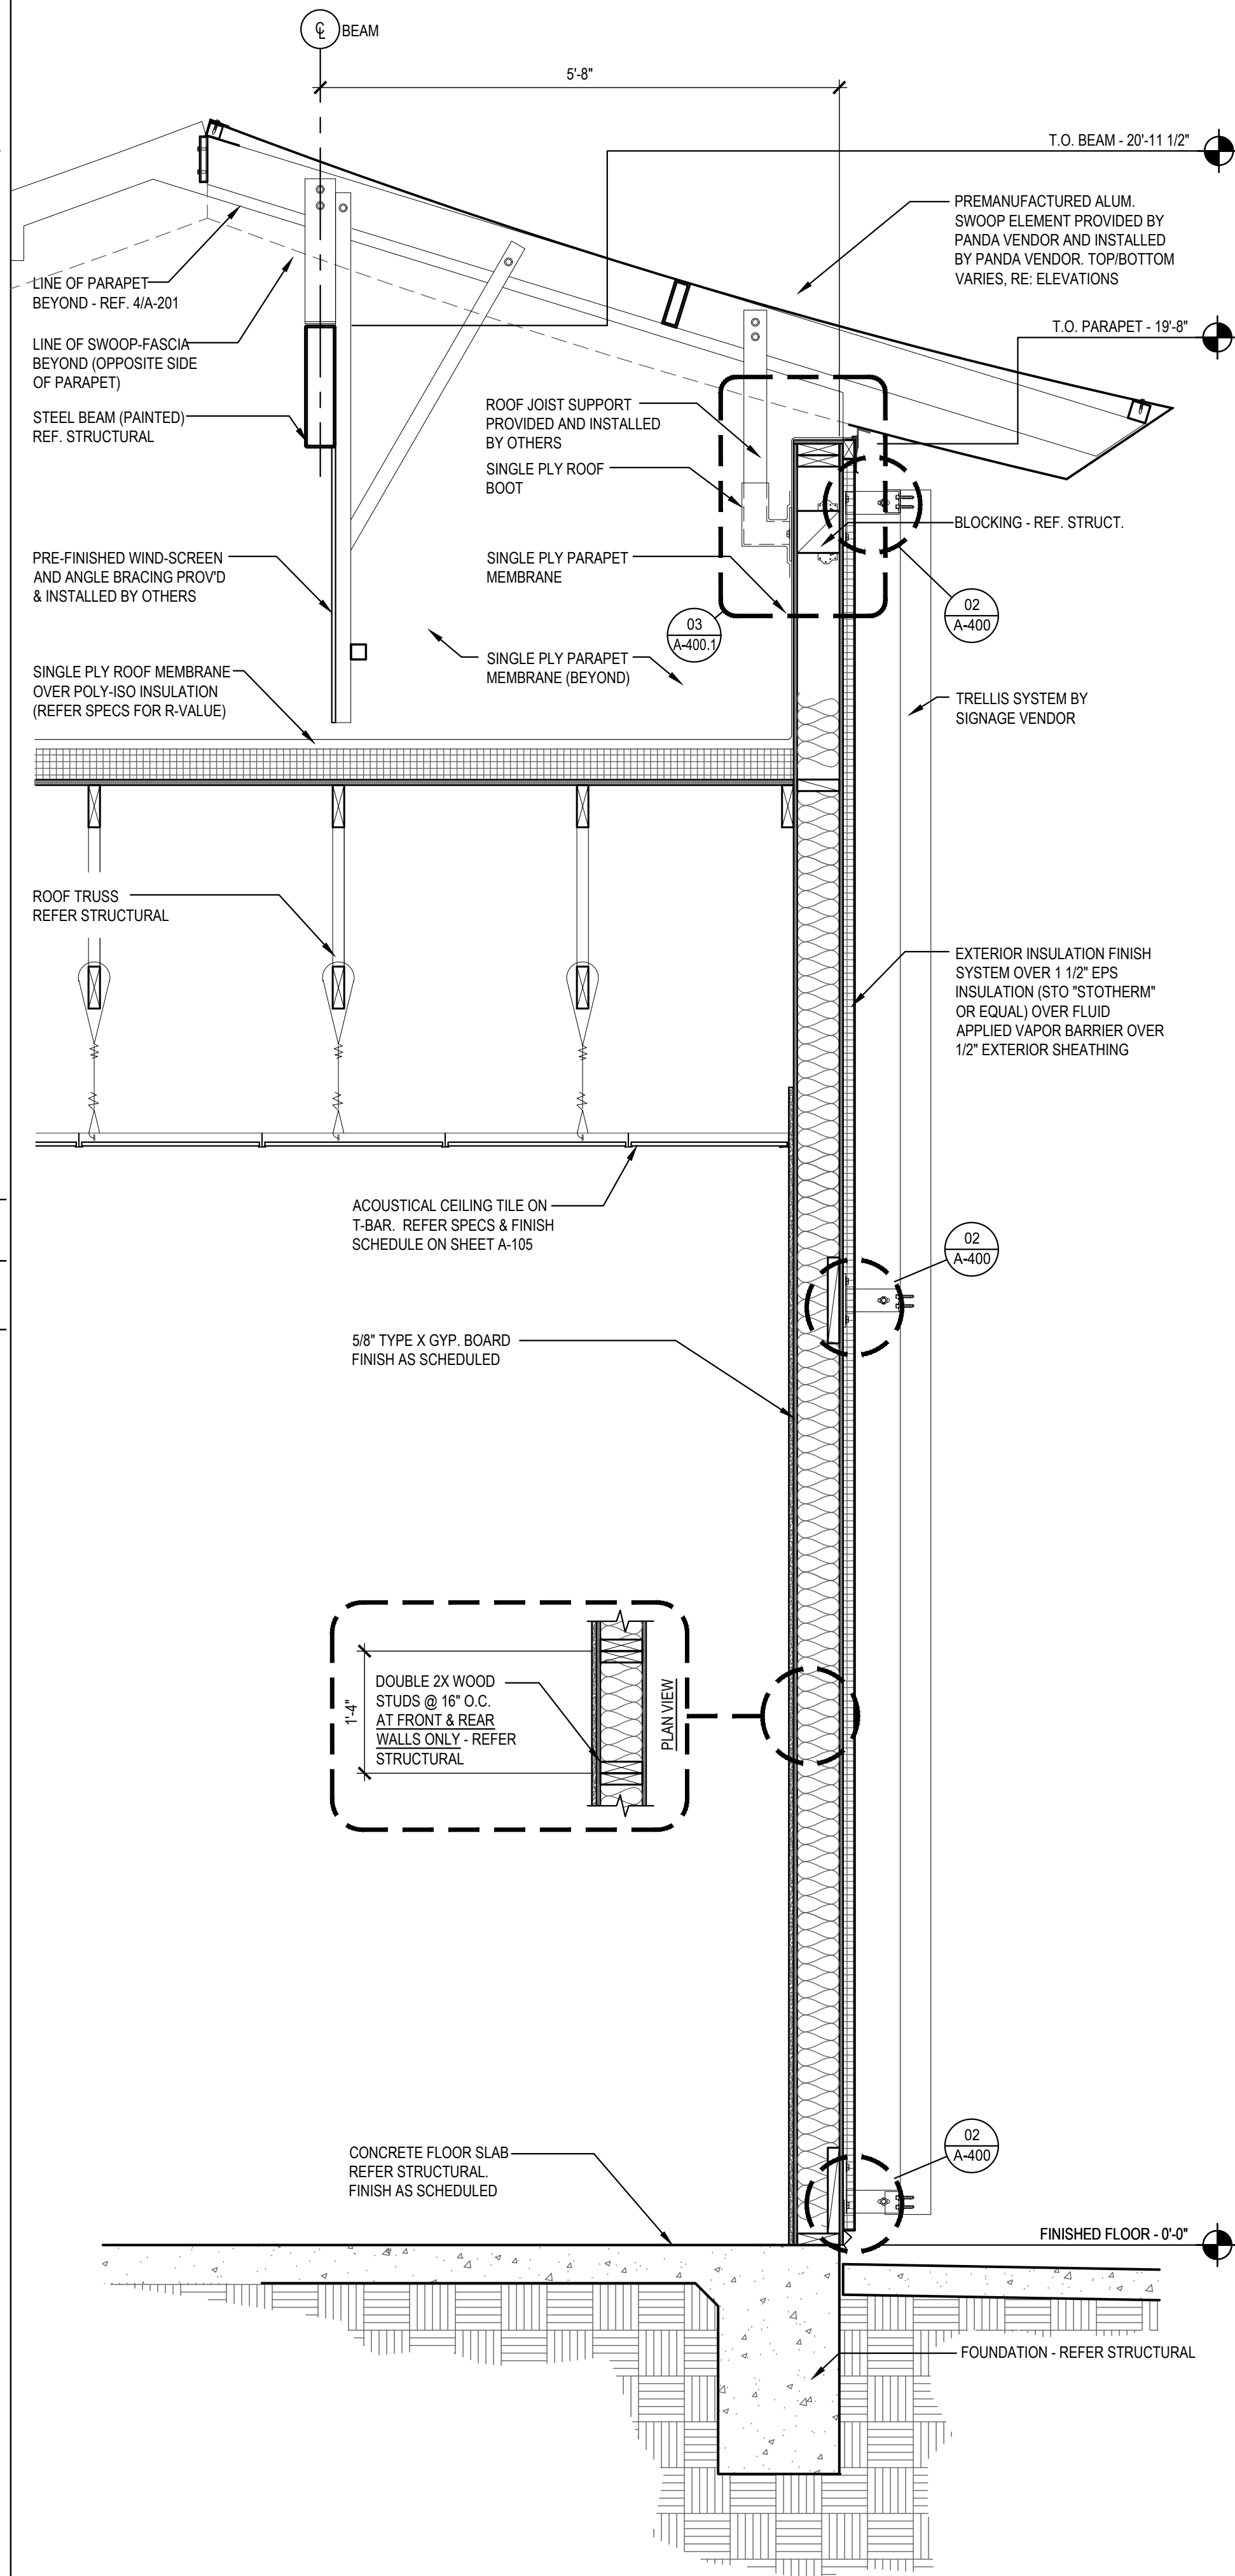

WALL SECTION 1
Scale= 3/4" = 1'-0" A-302



PANDA EXPRESS, INC.
1683 Walnut Grove Ave.
Rosemead, California
91770
Telephone: 626.799.9898
Facsimile: 626.372.8288

All ideas, designs, arrangement and plans indicated or represented by this drawing are the property of Panda Express Inc. and were created for use on this specific project. None of these ideas, designs, arrangements or plans may be used by or disclosed to any person, firm, or corporation without the written permission of Panda Express Inc.

REVISIONS:


ISSUE DATE:

ISSUE FOR PERMIT 01-16-23

DRAWN BY: AE

PANDA PROJECT #: D21040

ARCH PROJECT #: 261-415

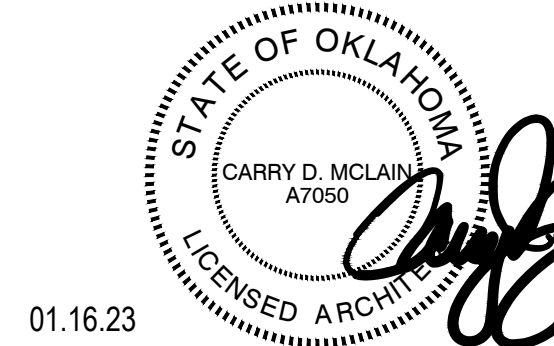

01.16.23



PANDA EXPRESS

PANDA HOME 2600
KILPATRICK TURNPIKE & ROCKWELL AVE
OKLAHOMA CITY, OK 73162



A-302

WALL SECTIONS



PANDA HOME 2600 R4

ISSUE FOR PERMIT - 01.16.23