



OUTSIDE CORNER DETAIL 3

SCALE: 6" = 1'-0" A-400

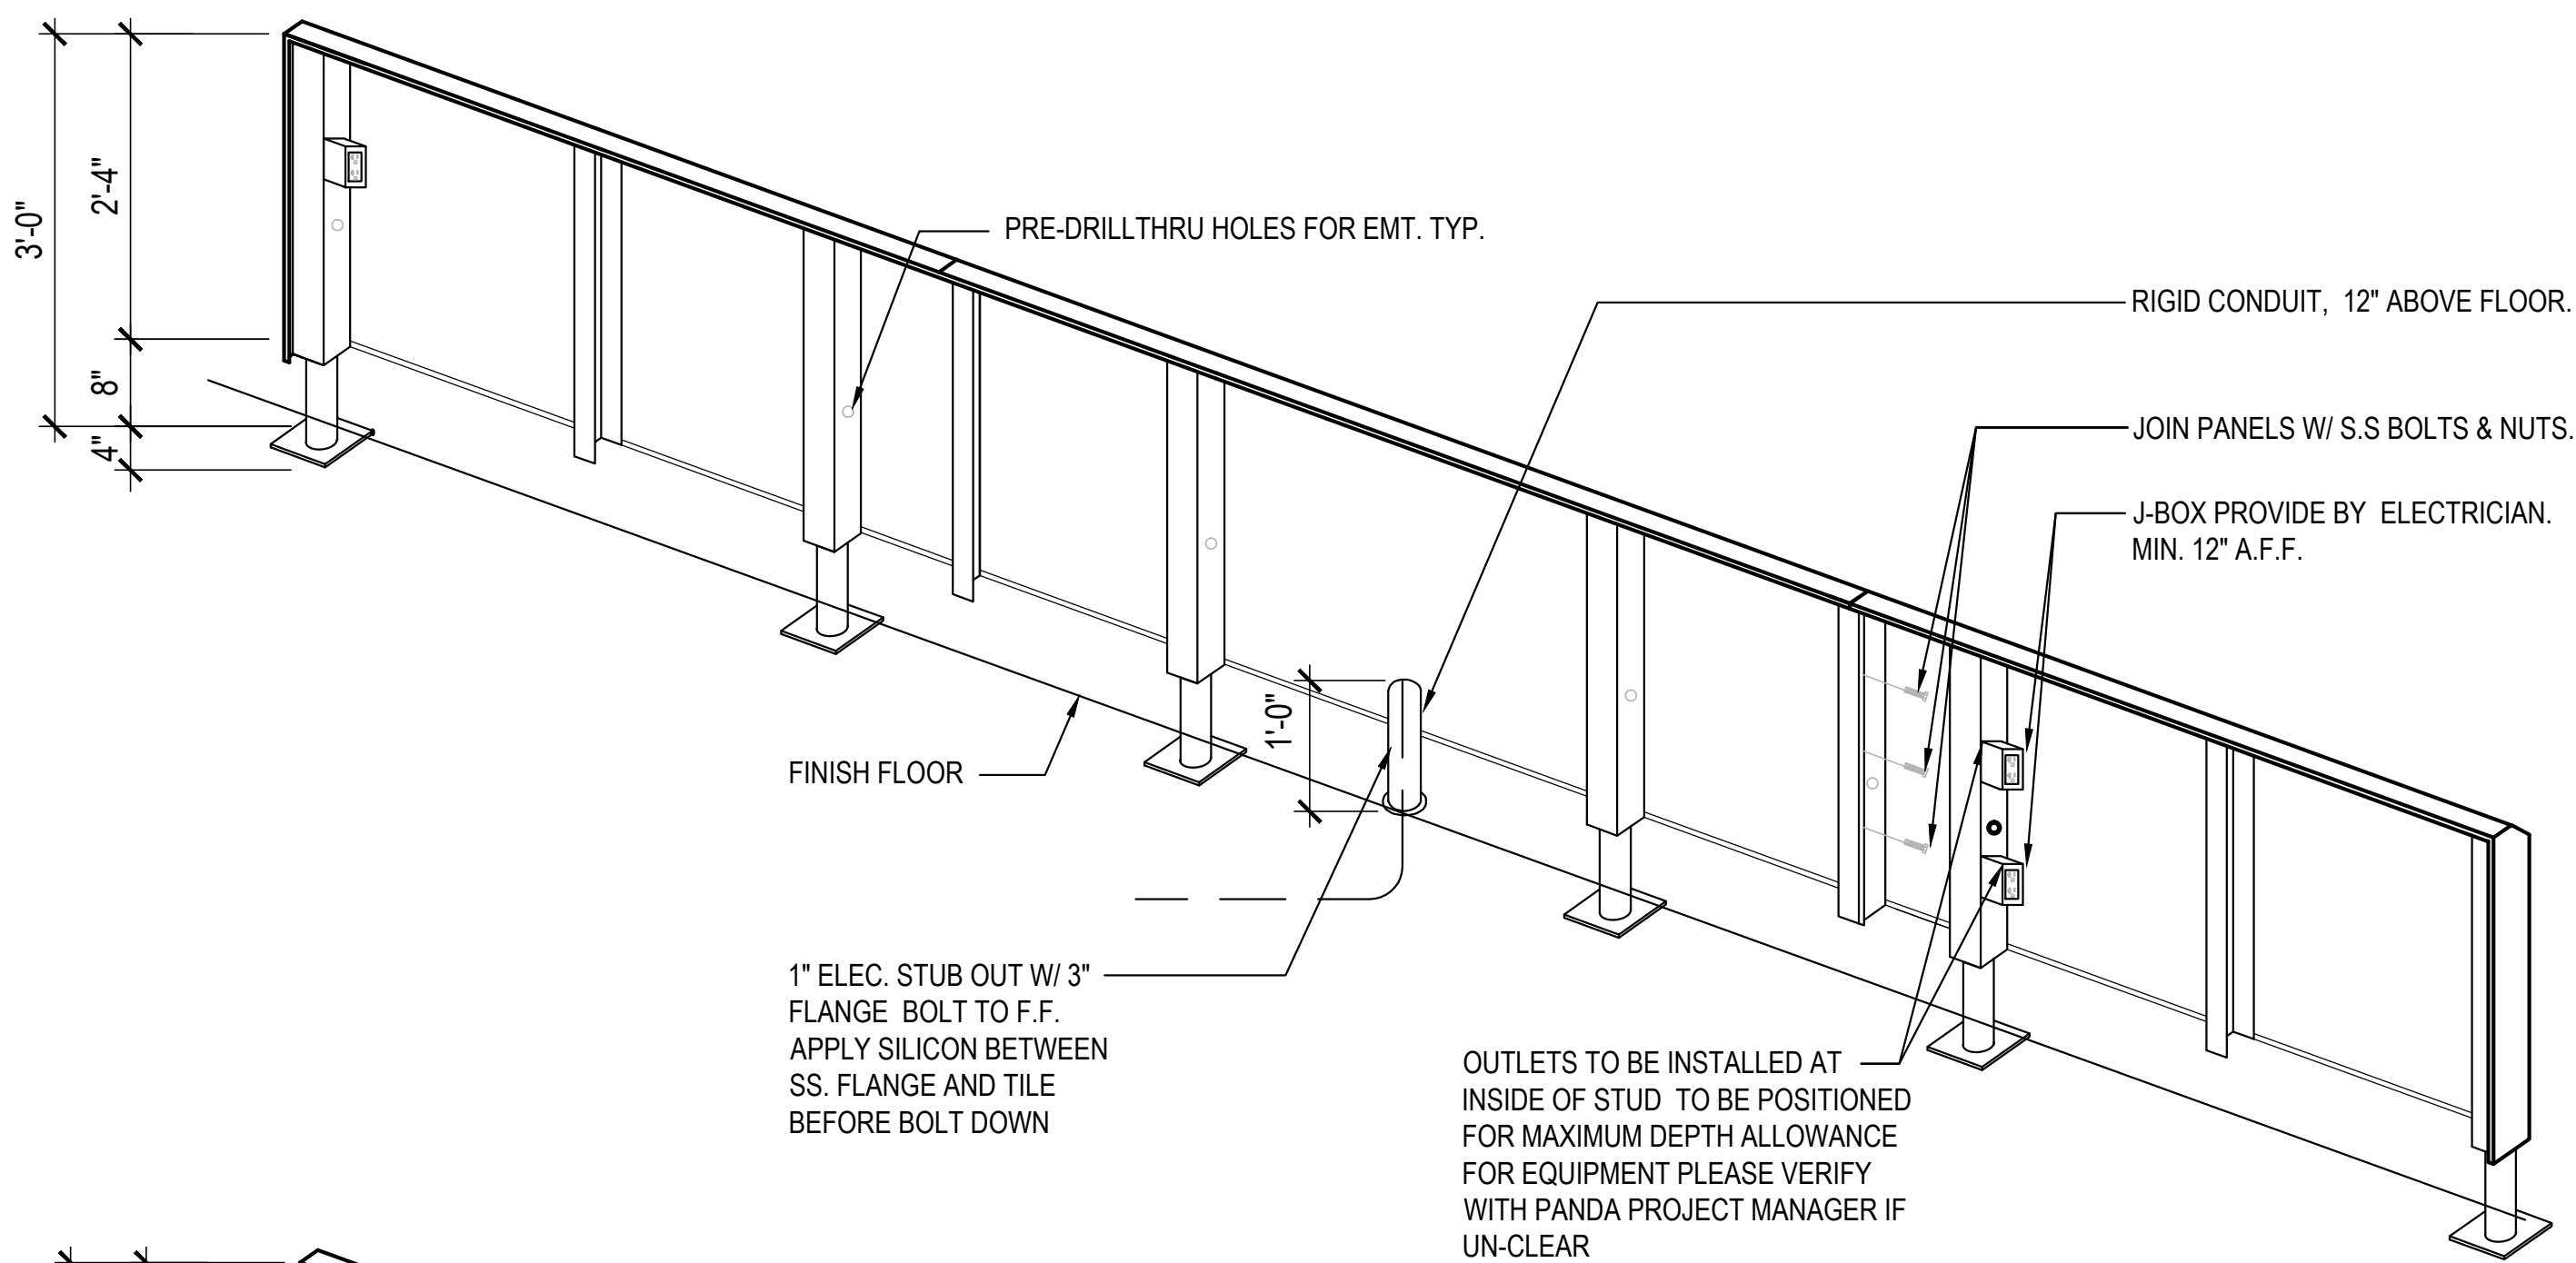


ISOMETRIC VIEW (W/ FLANGE OPTION)
FOR LOCATIONS WITH FLOOR BELOW

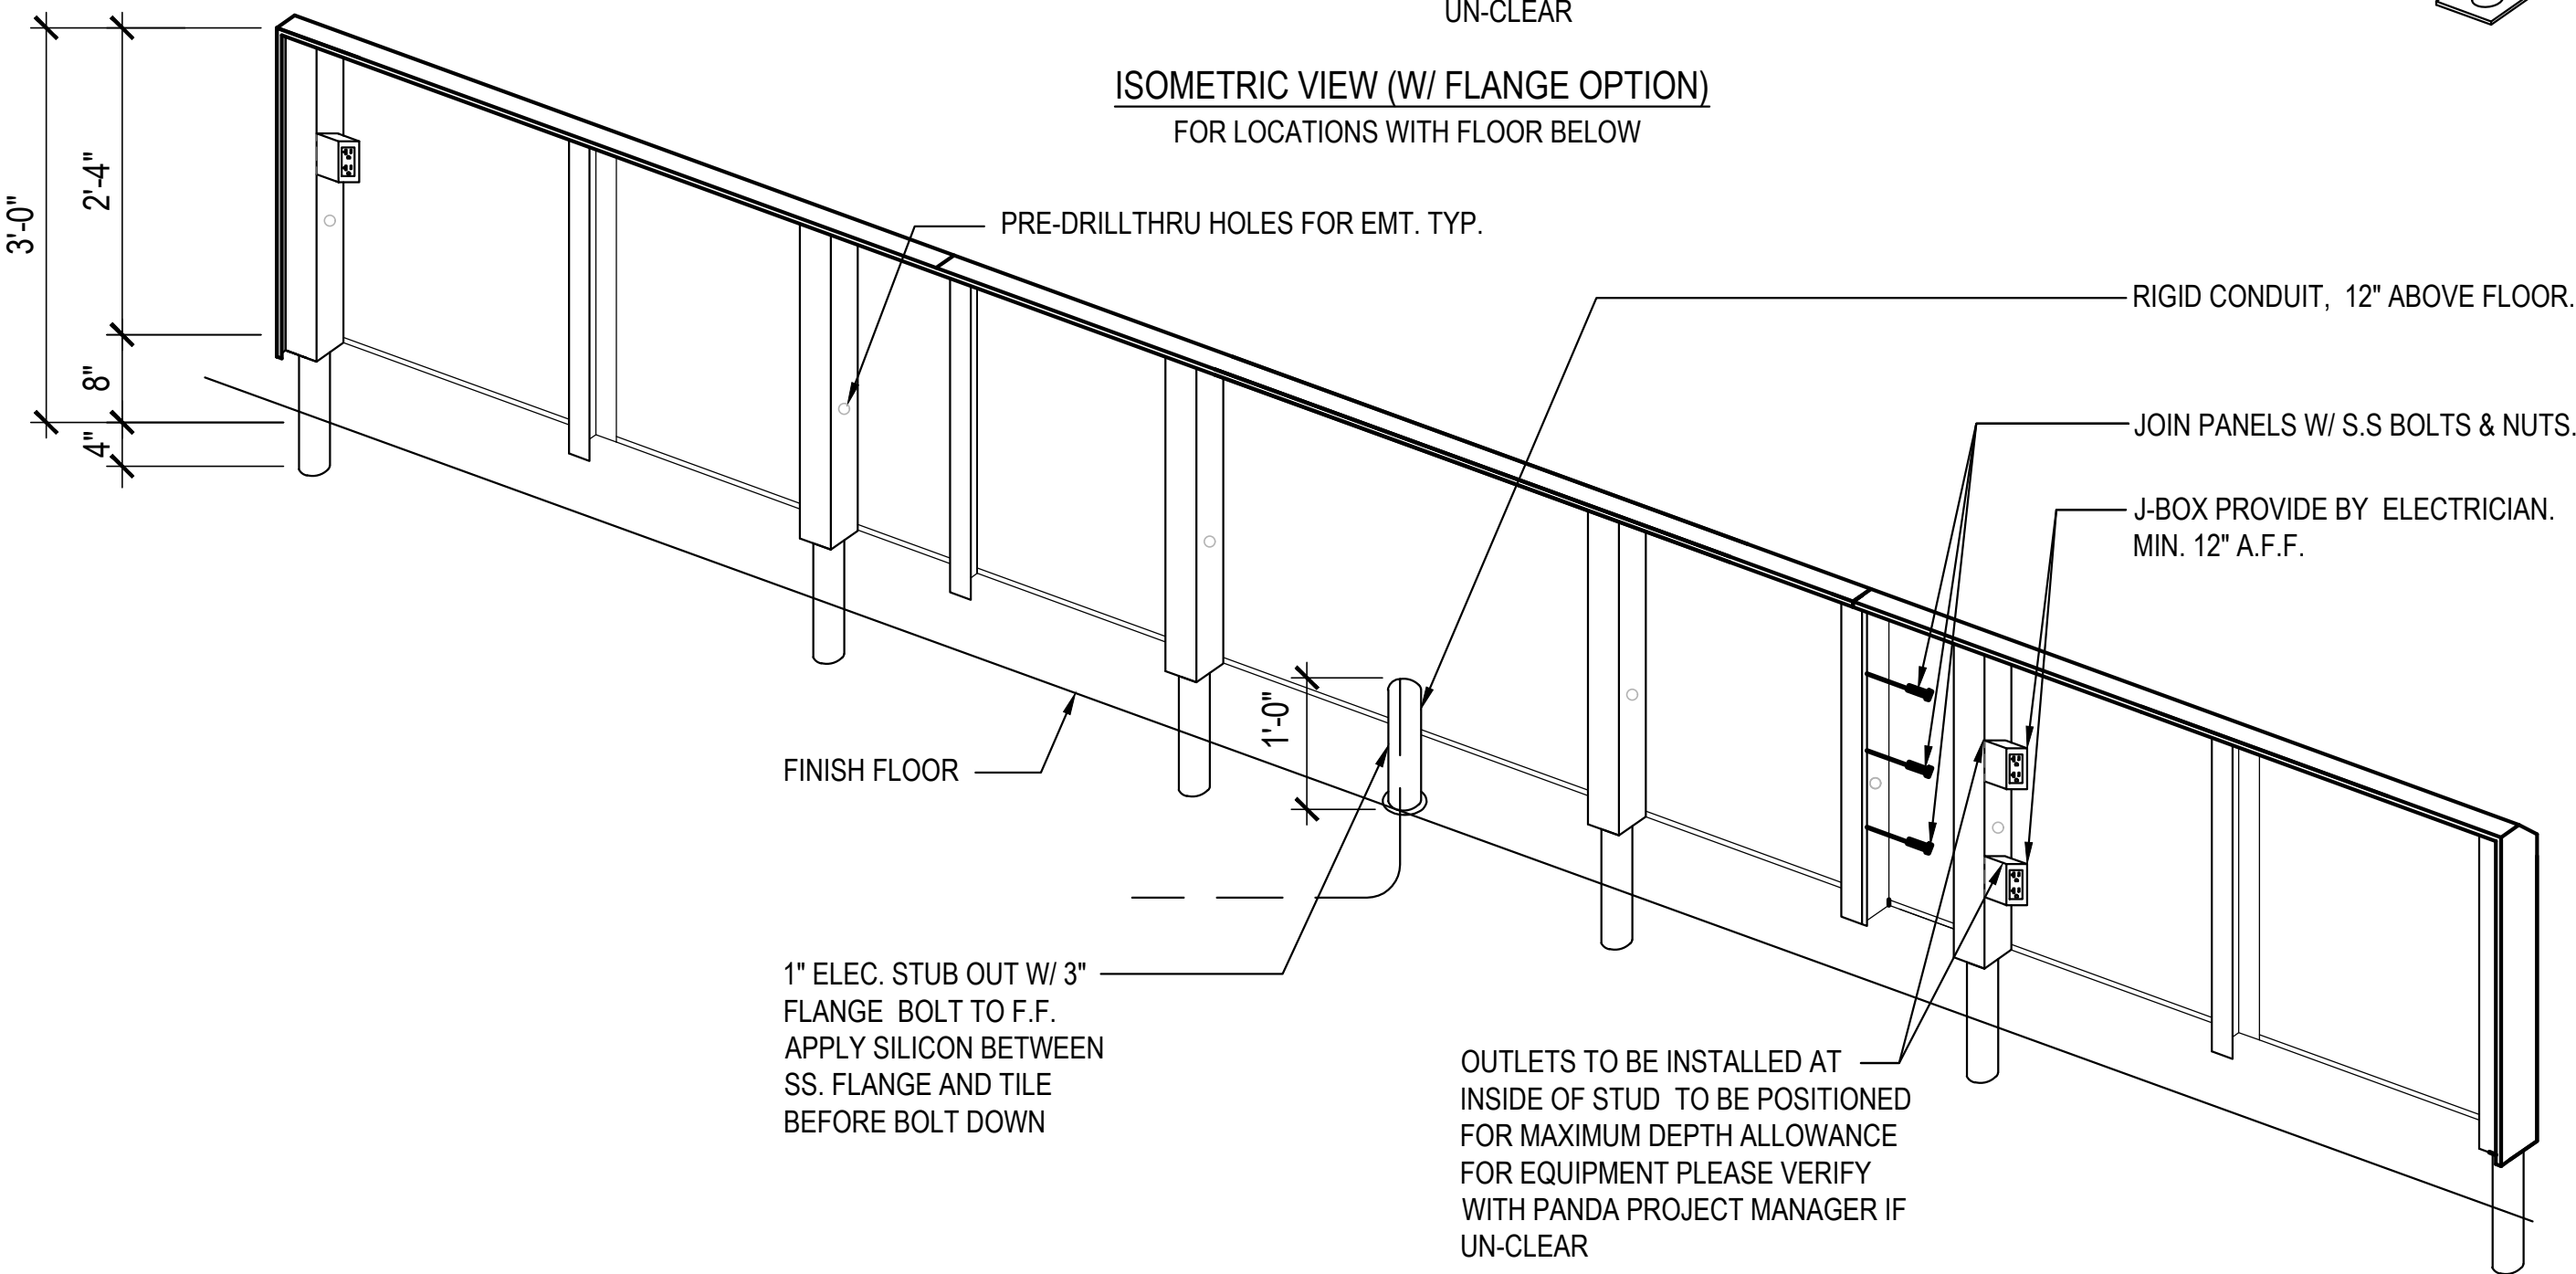


STAINLESS STEEL OUTLET PANEL (ISOMETRIC VIEW) 2


SCALE: NTS A-400

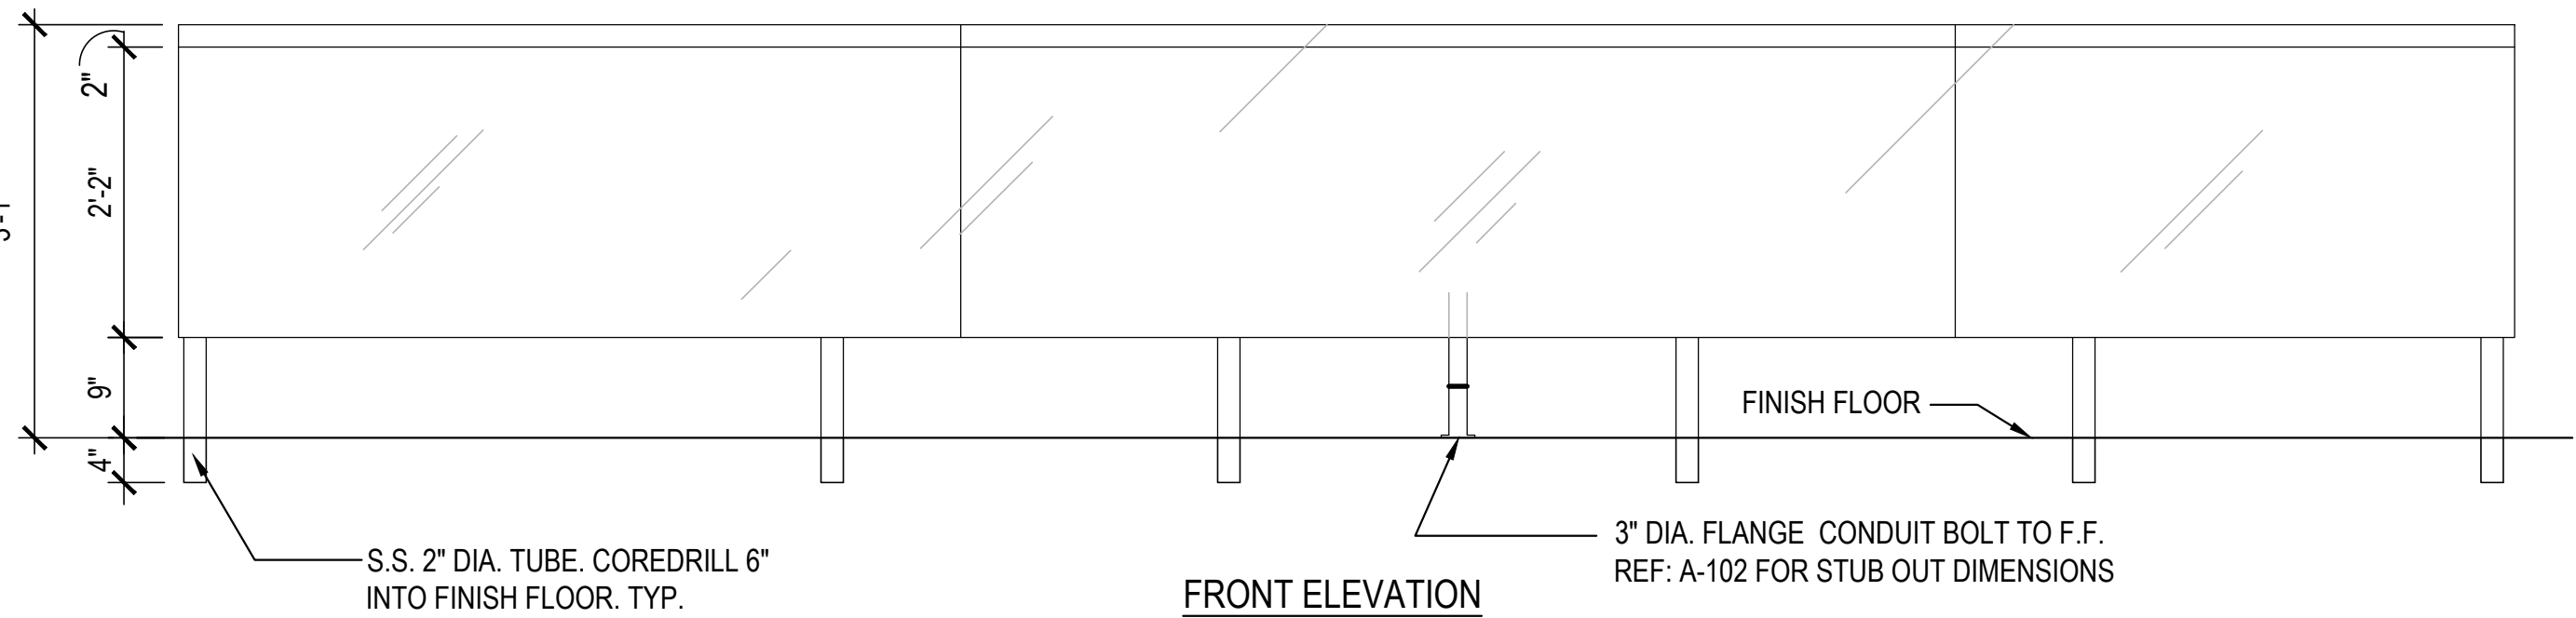


FRONT ELEVATION

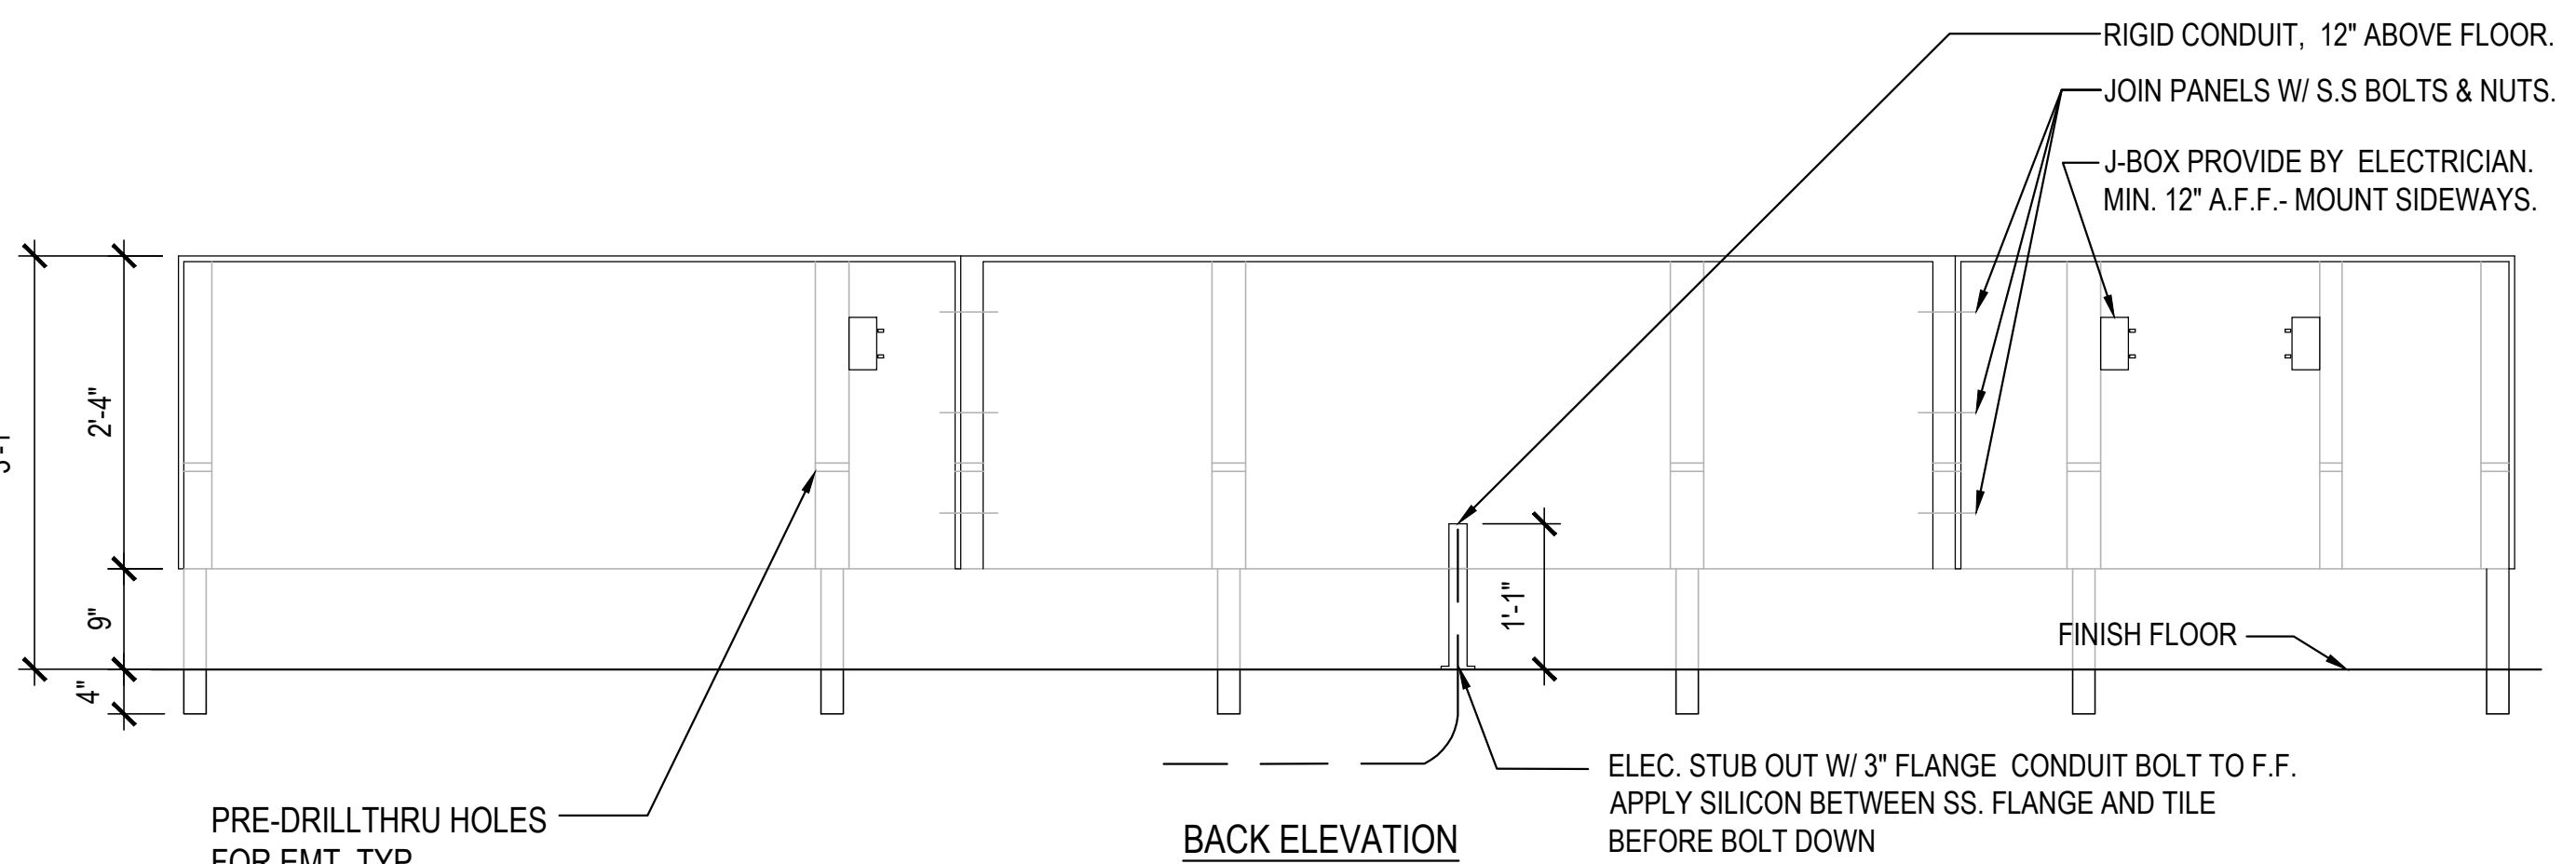


BACK ELEVATION

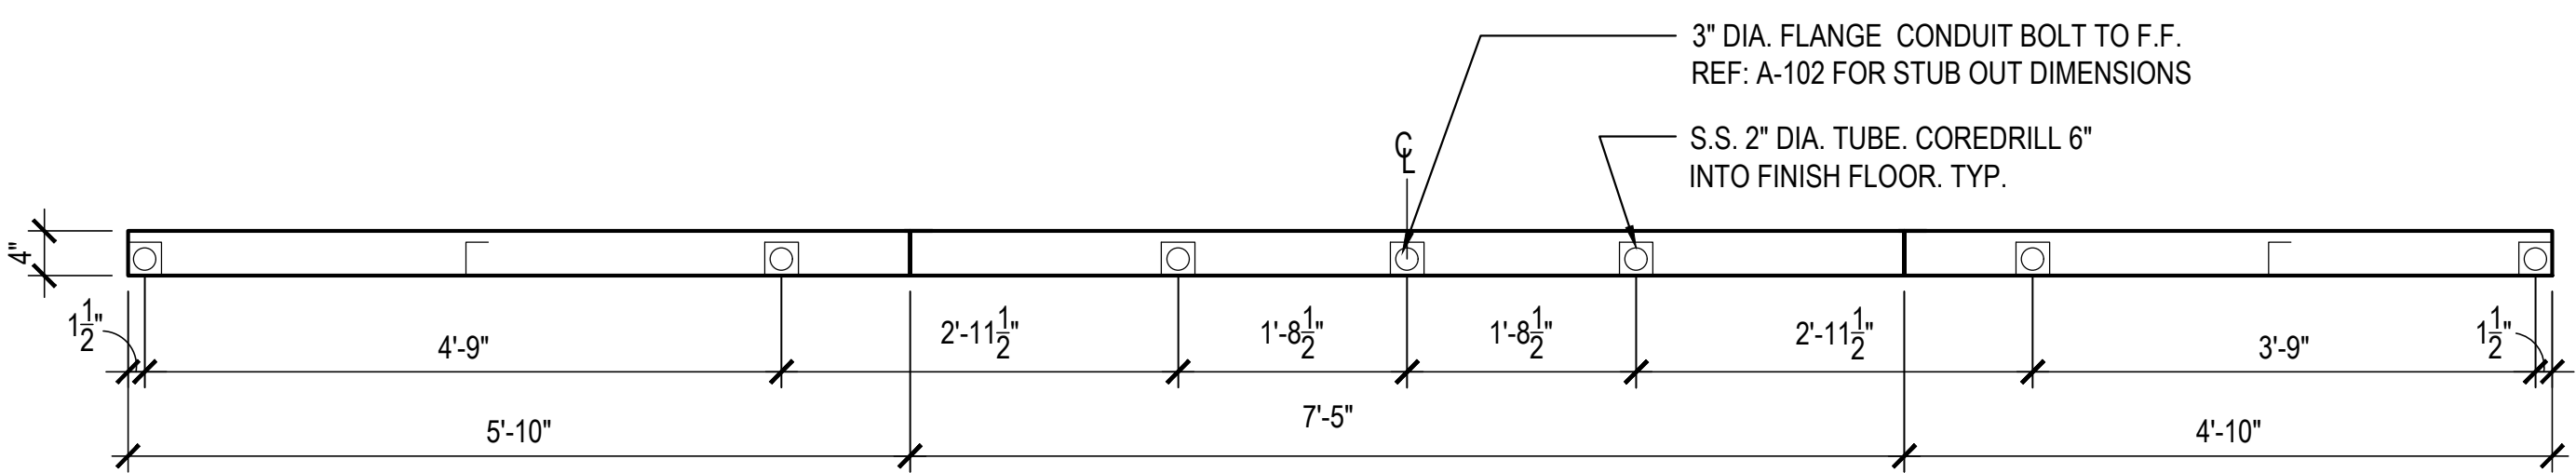


BOTTOM VIEW

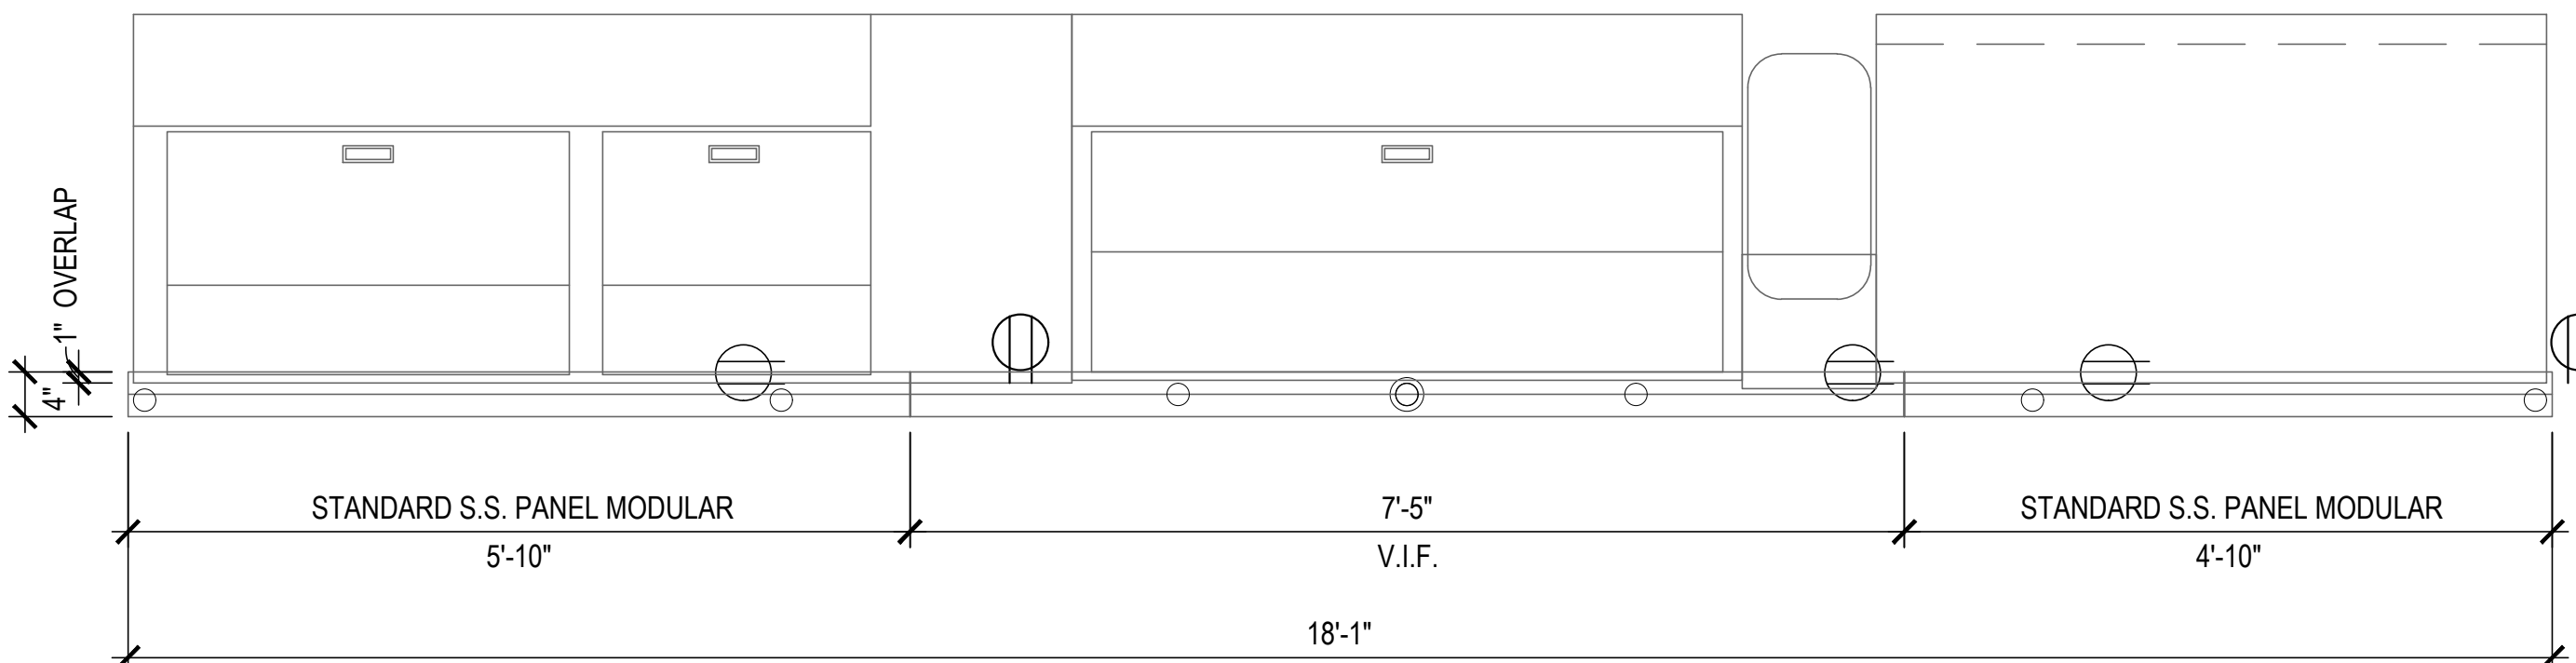


TOP VIEW

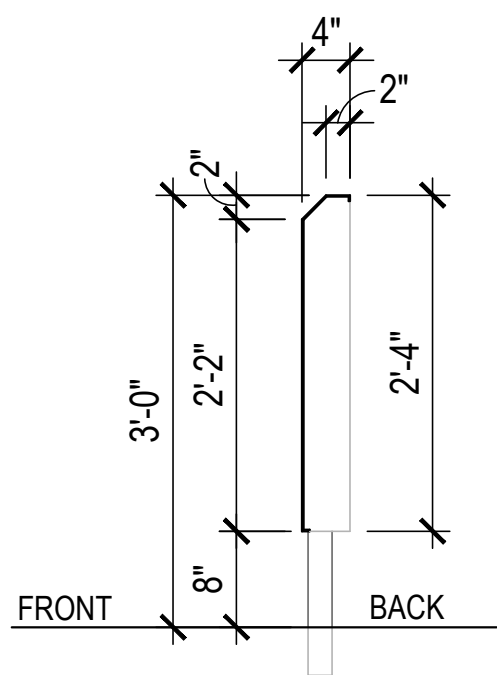

SECTION VIEW

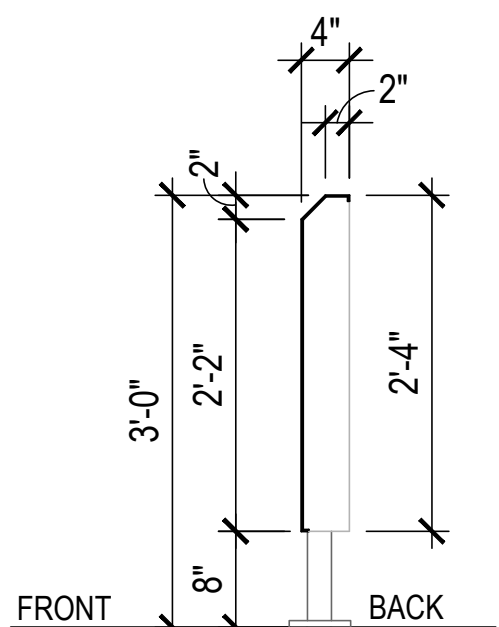

SECTION VIEW (W/ FLANGE)

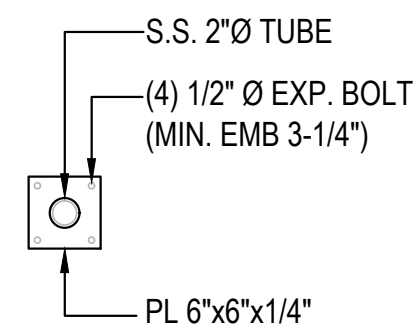

FLOOR PLATE

STAINLESS STEEL OUTLET PANEL 1

SCALE: NTS A-400



PANDA RESTAURANT GROUP INC.
1683 Walnut Grove Ave.
Rosemead, California
91770
Telephone: 626.799.9898
Facsimile: 626.372.8288

All ideas, designs, arrangement and plans indicated or represented by this drawing are the property of Panda Express Inc. and were created for use on this specific project. None of these ideas, designs, arrangements or plans may be used by or disclosed to any person, firm, or corporation without the written permission of Panda Express Inc.

REVISIONS:

1	ELPX	06/21/2017

ISSUE DATE:

1	35% SUBMITTAL	03/24/2017
2	95% SUBMITTAL	05/05/2017
3	BID SET	07/10/2017

DRAWN BY:

PANDA PROJECT #: B1-18-D5212
ARCH PROJECT #:

BID SET 07/10/2017 (NOT FOR CONSTRUCTION)

PANDA EXPRESS

BUILDING 29722
FORT GORDON, GA

A-400

ARCHITECTURAL
DETAILS