




**10 HANGER ROD CANOPY**  
A501 SCALE: 1 1/2" = 1'-0"

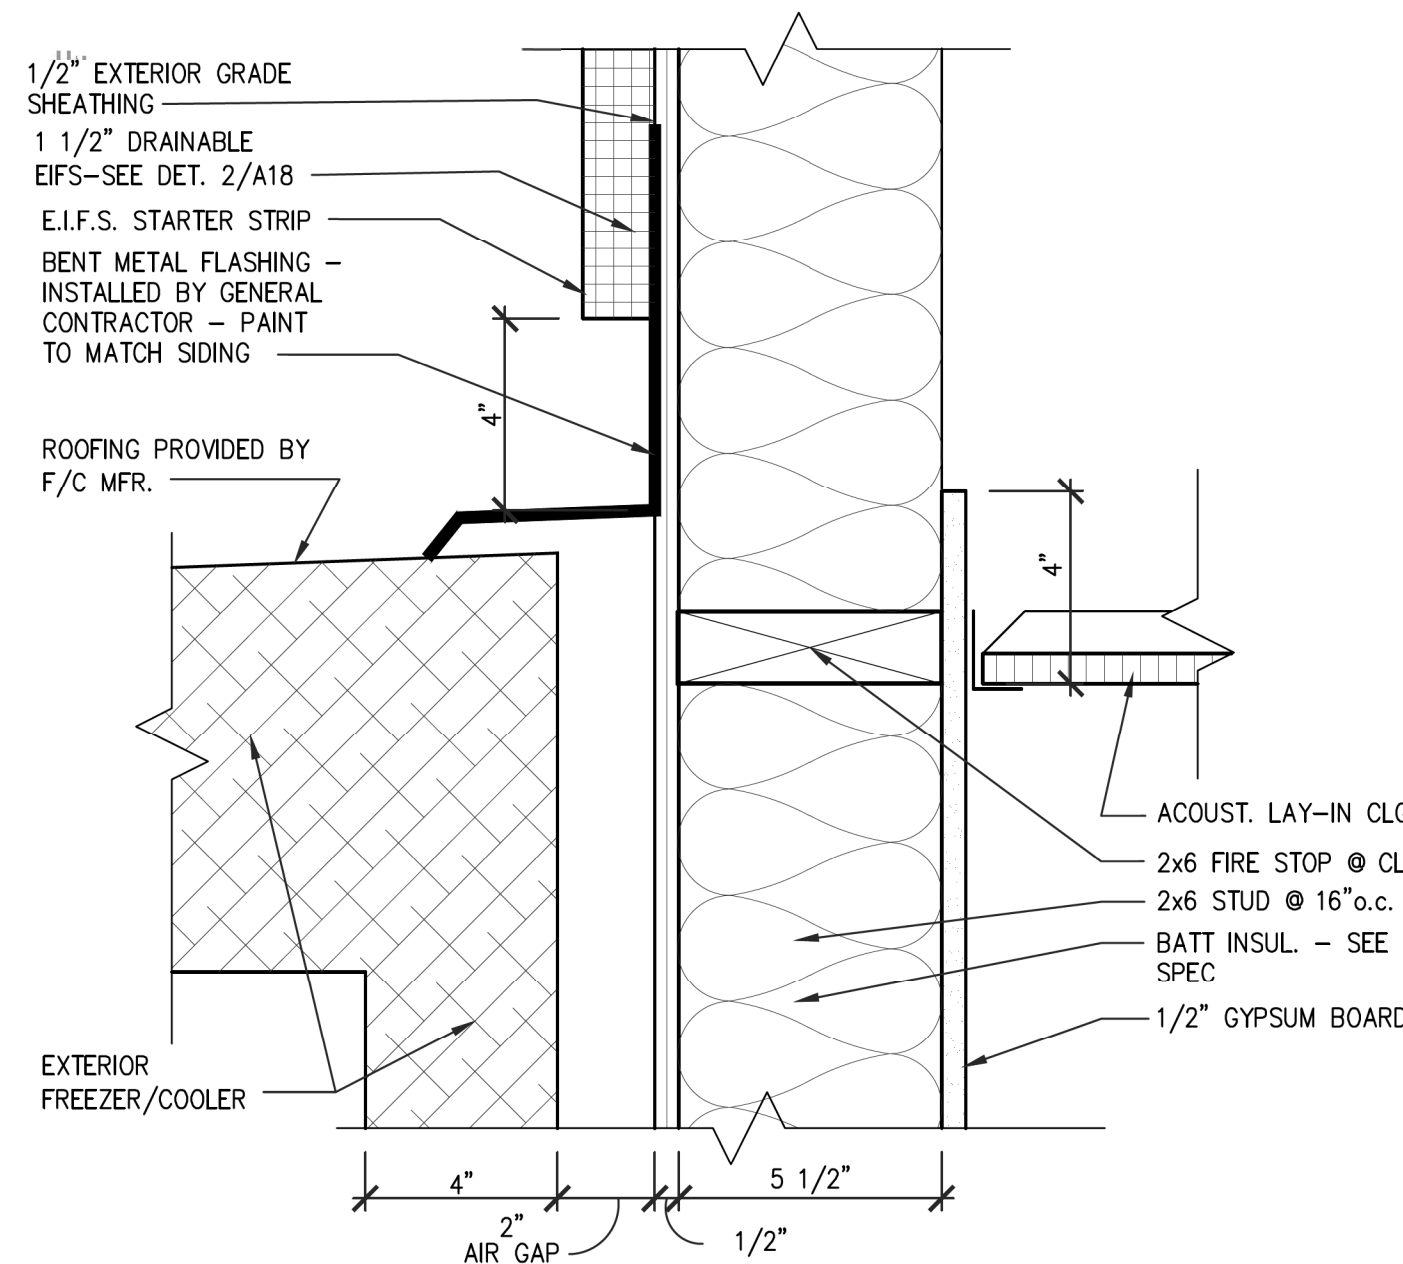


**11 COOLER/FREEZER CONNECTION AT HEAD**  
A501 SCALE: 3" = 1'-0"

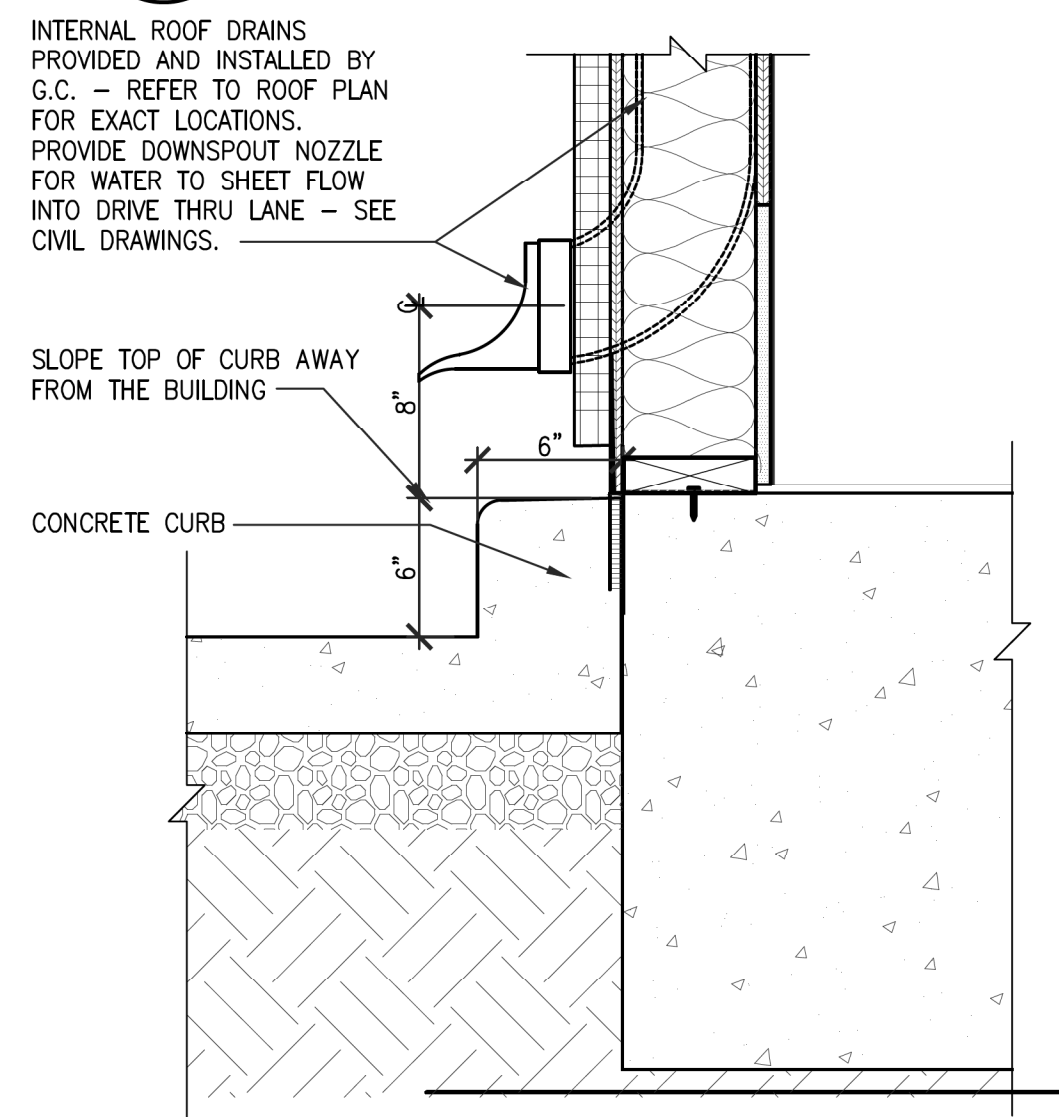


**12 TYPICAL ROOF DRAIN**  
A501 SCALE: 3" = 1'-0"

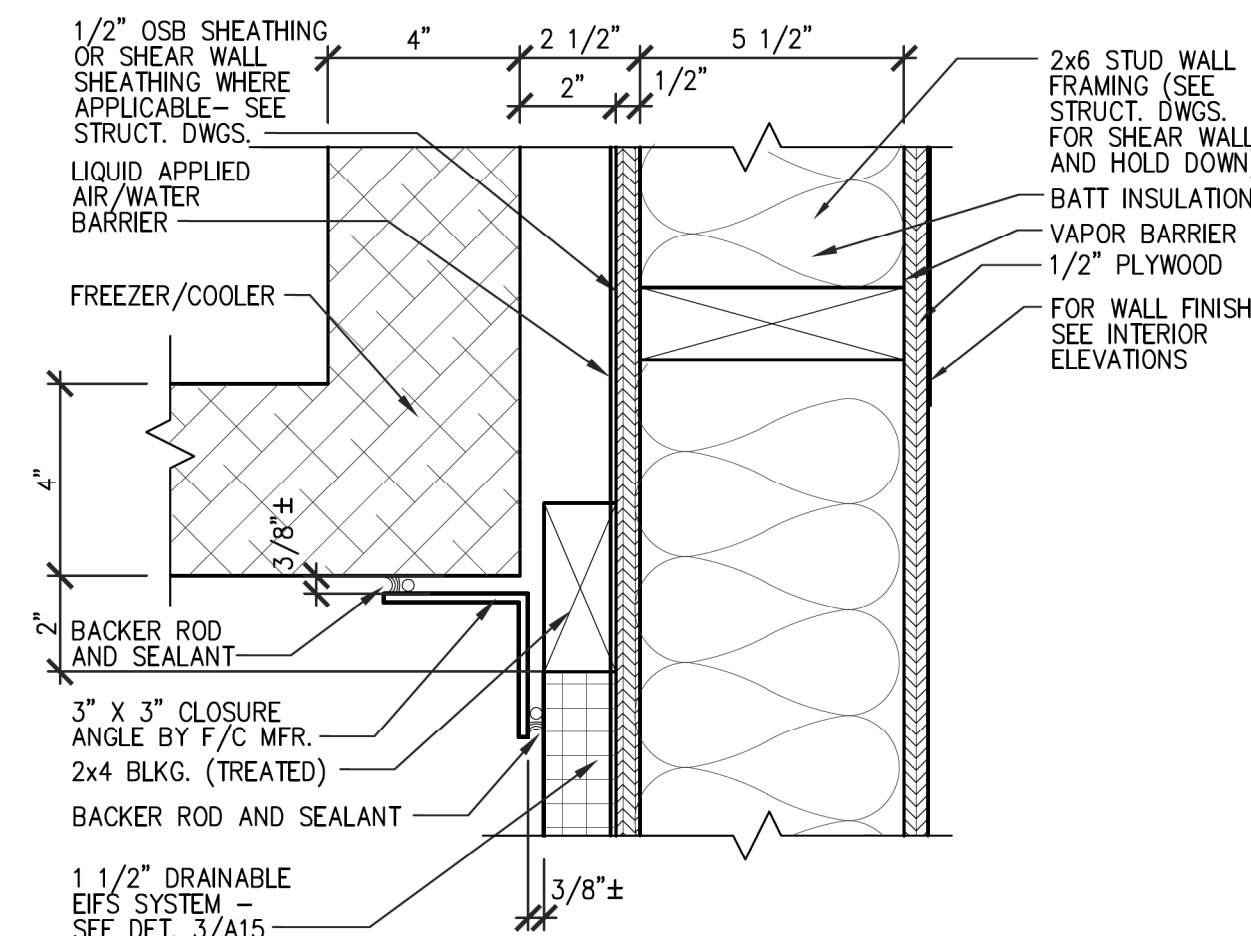


**7 COOLER/FREEZER CONNECTION AT WALL**  
A501 SCALE: 3" = 1'-0"

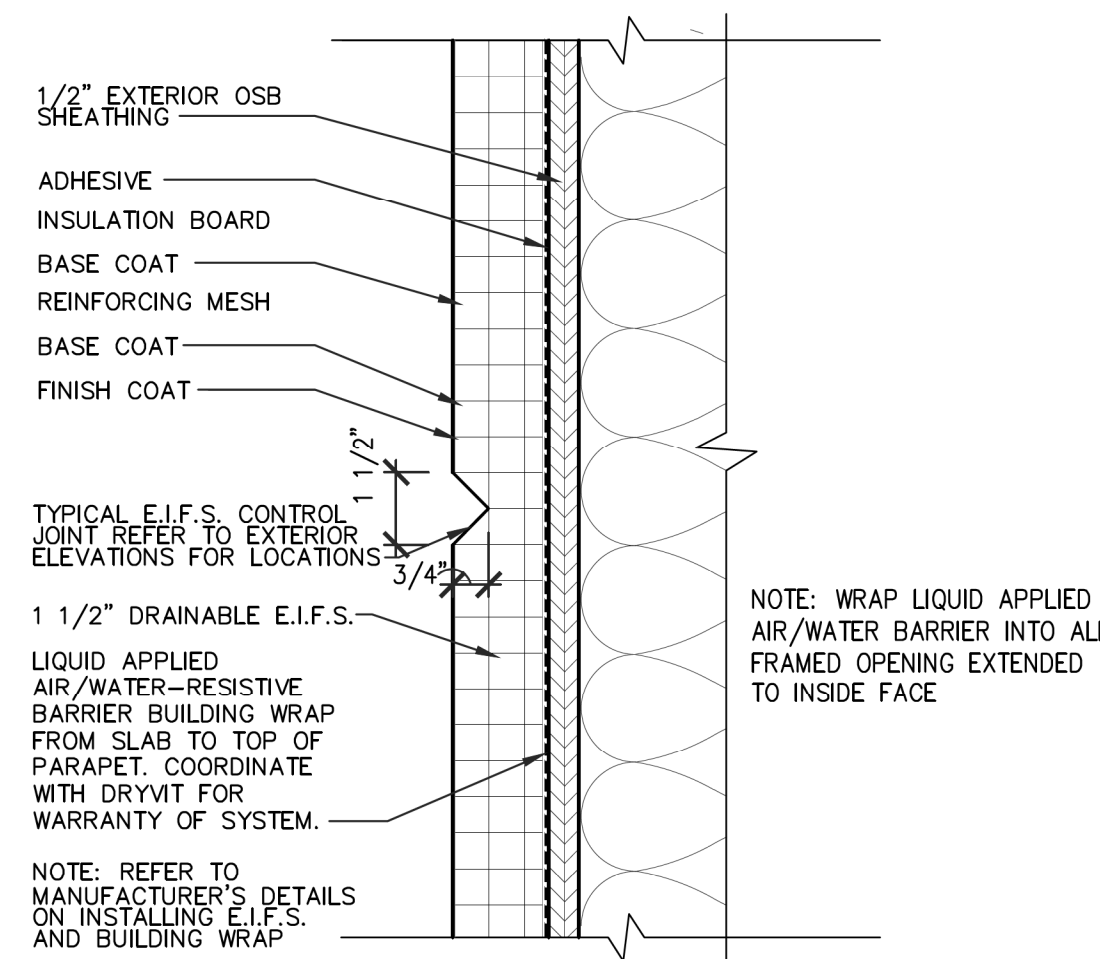


**8 E.I.F.S. 'V GROOVE' DETAIL**  
A501 SCALE: 3" = 1'-0"

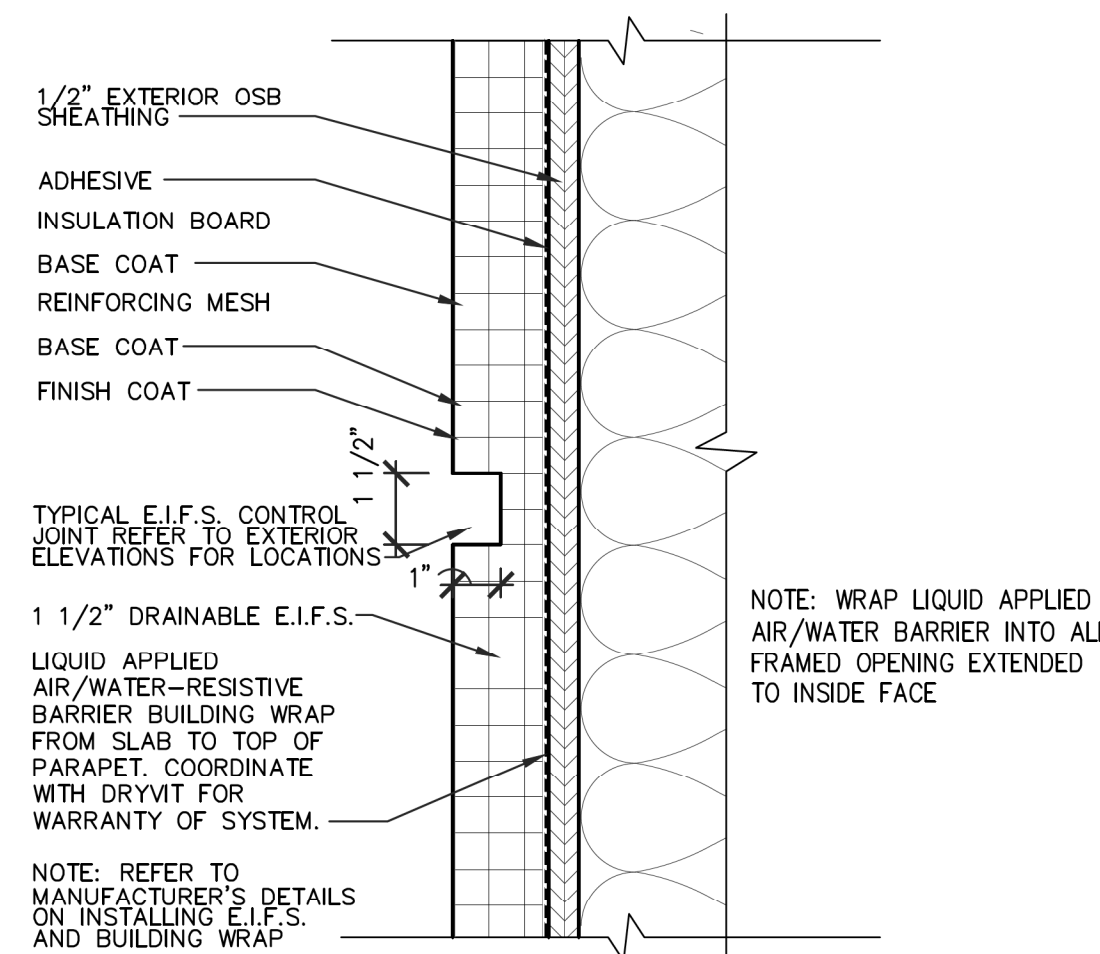


**9 E.I.F.S. 'SQUARE GROOVE' DETAIL**  
A501 SCALE: 3" = 1'-0"

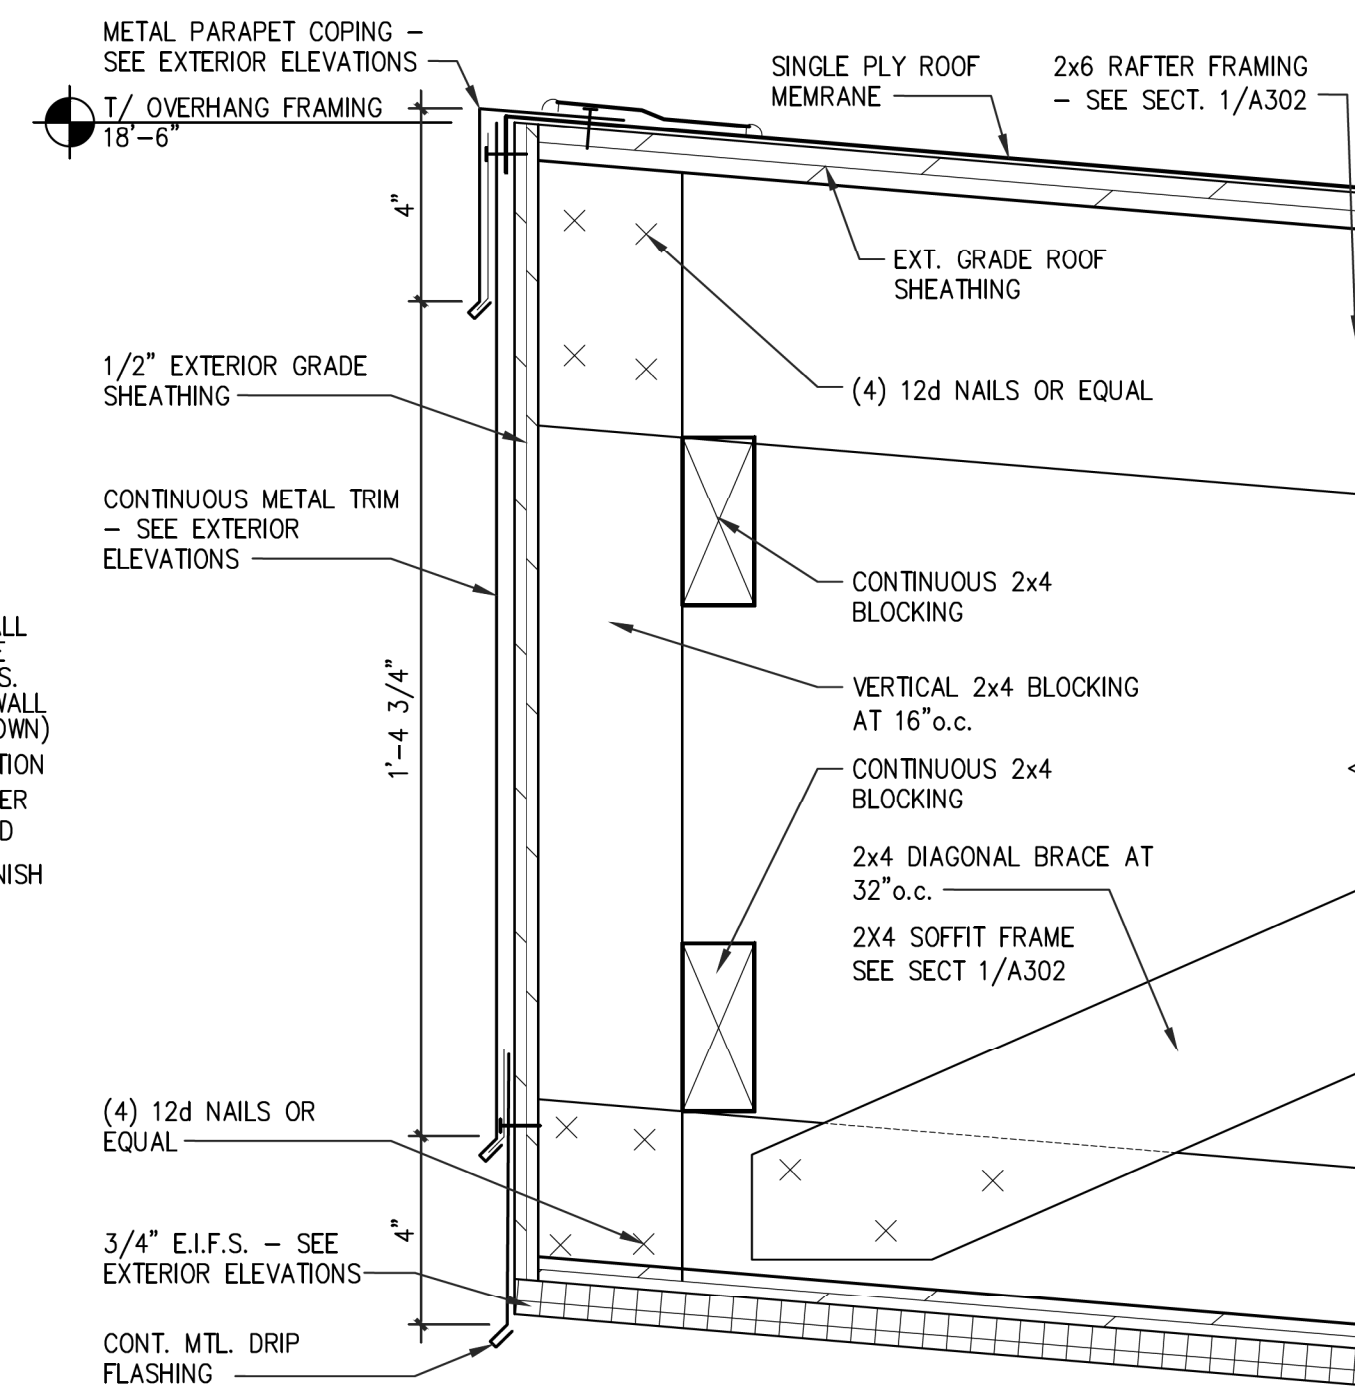


**4 SLOPED ROOF FASCIA**  
A501 SCALE: 3" = 1'-0"

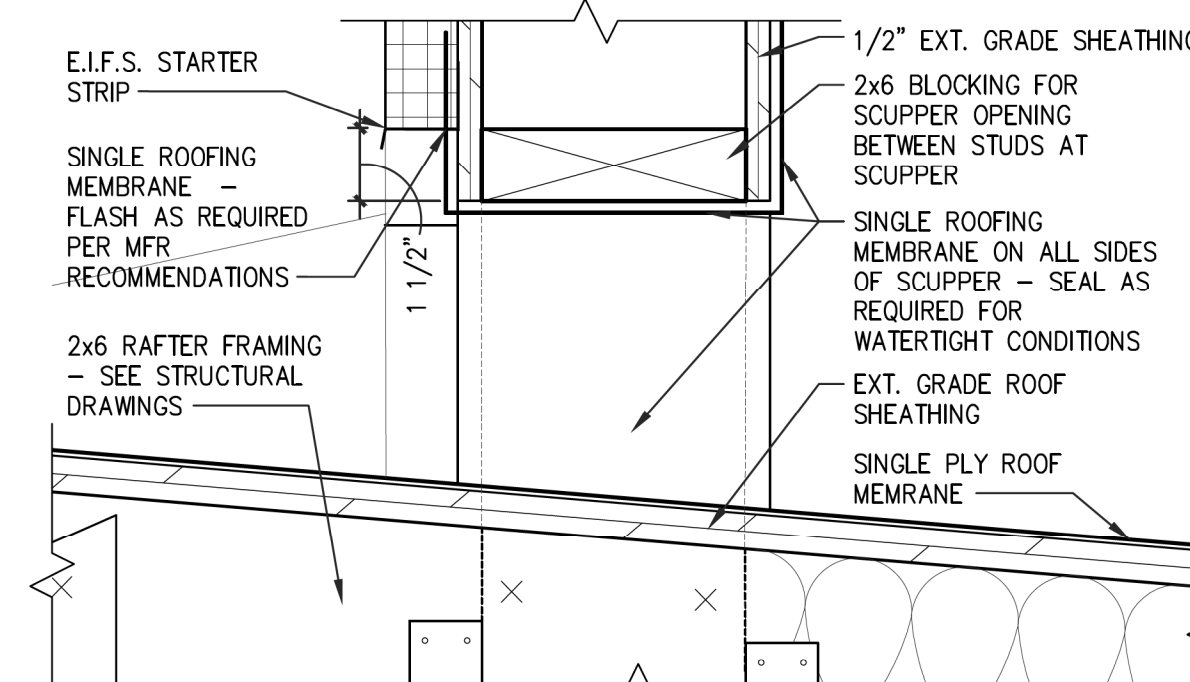


**5 PARAPET SUPPER AT UPPER SLOPED ROOF**  
A501 SCALE: 3" = 1'-0"

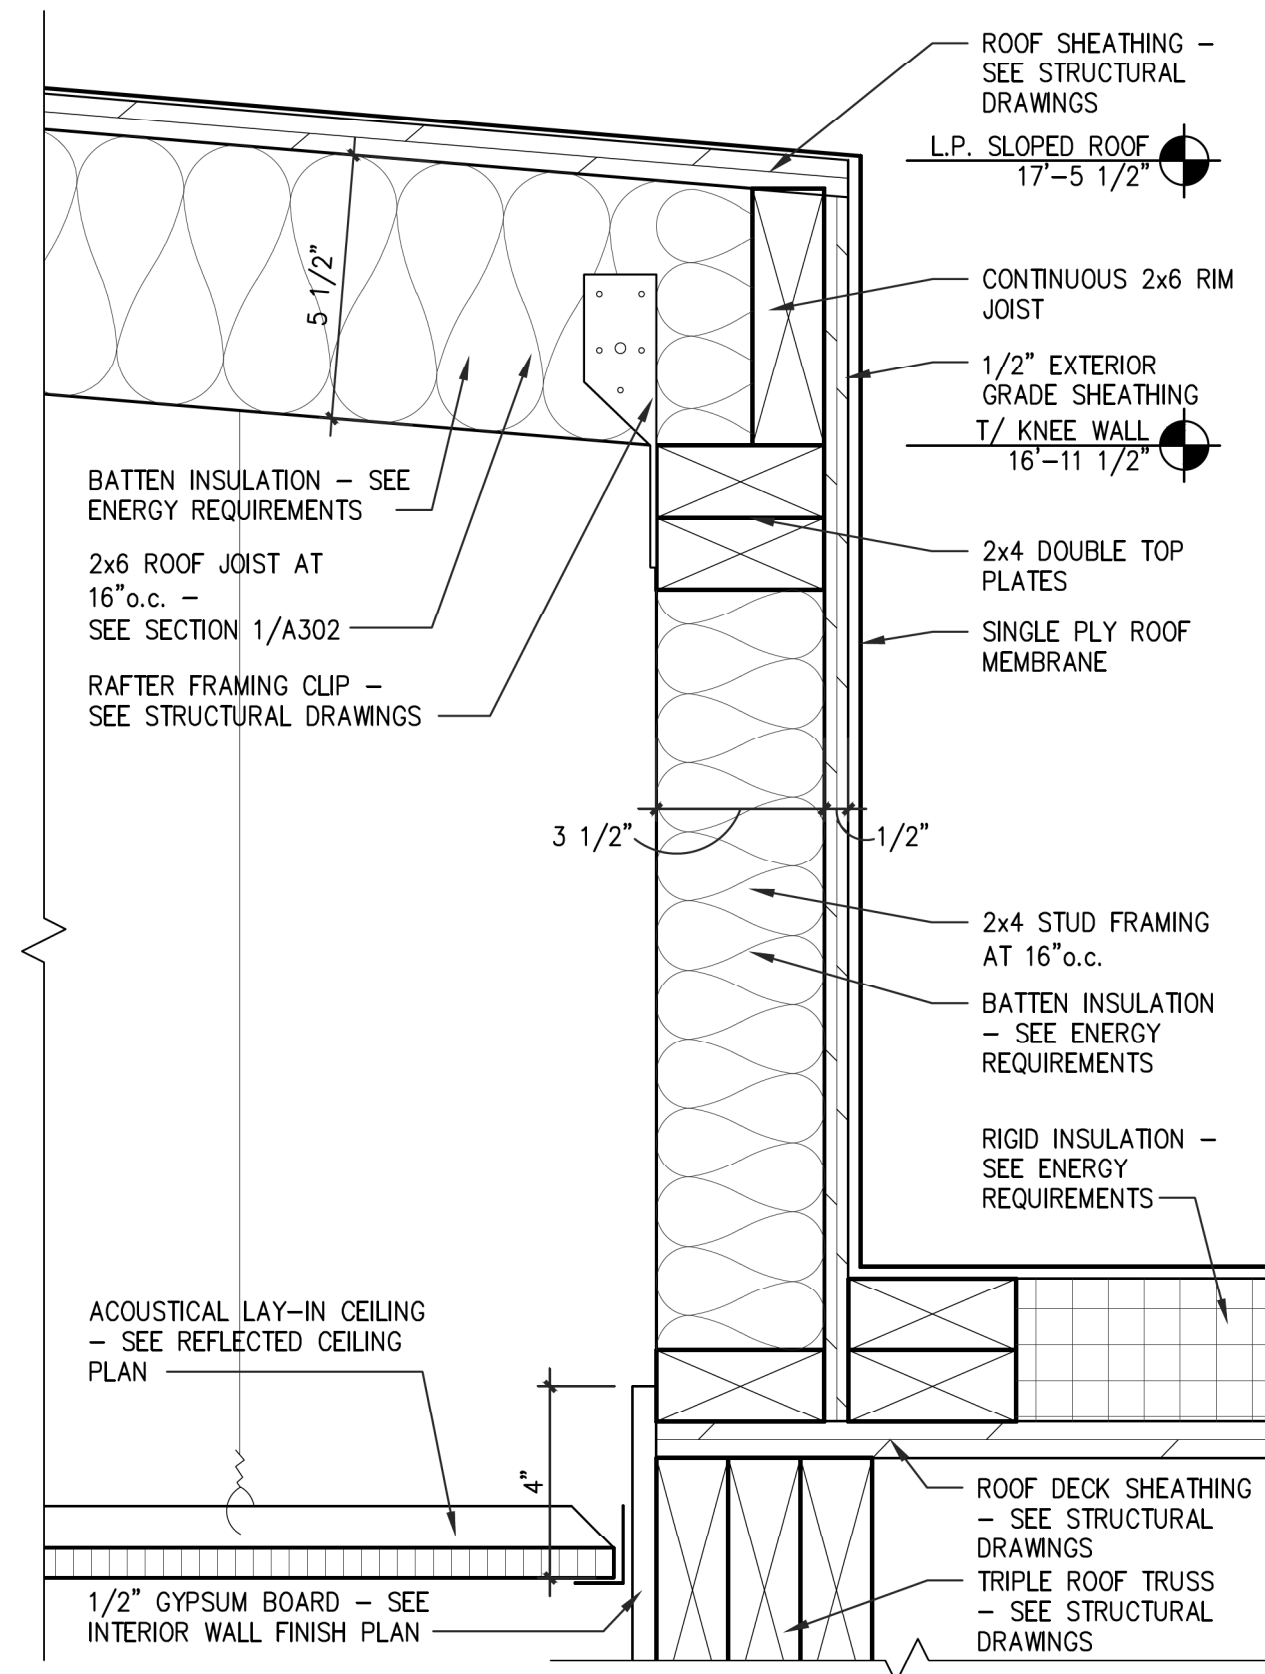


**6 STEP AT ROOF**  
A501 SCALE: 3" = 1'-0"

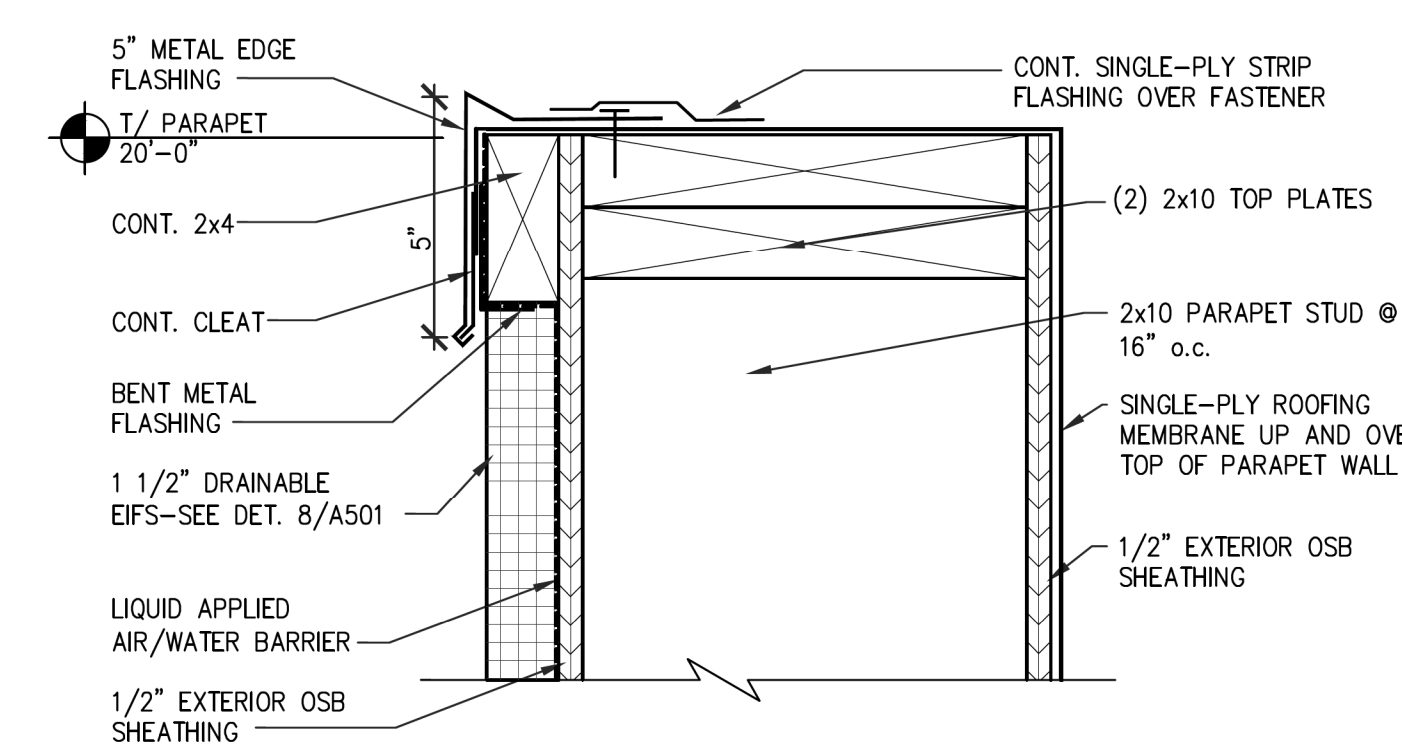

**1 PARAPET CAP**  
A501 SCALE: 3" = 1'-0"

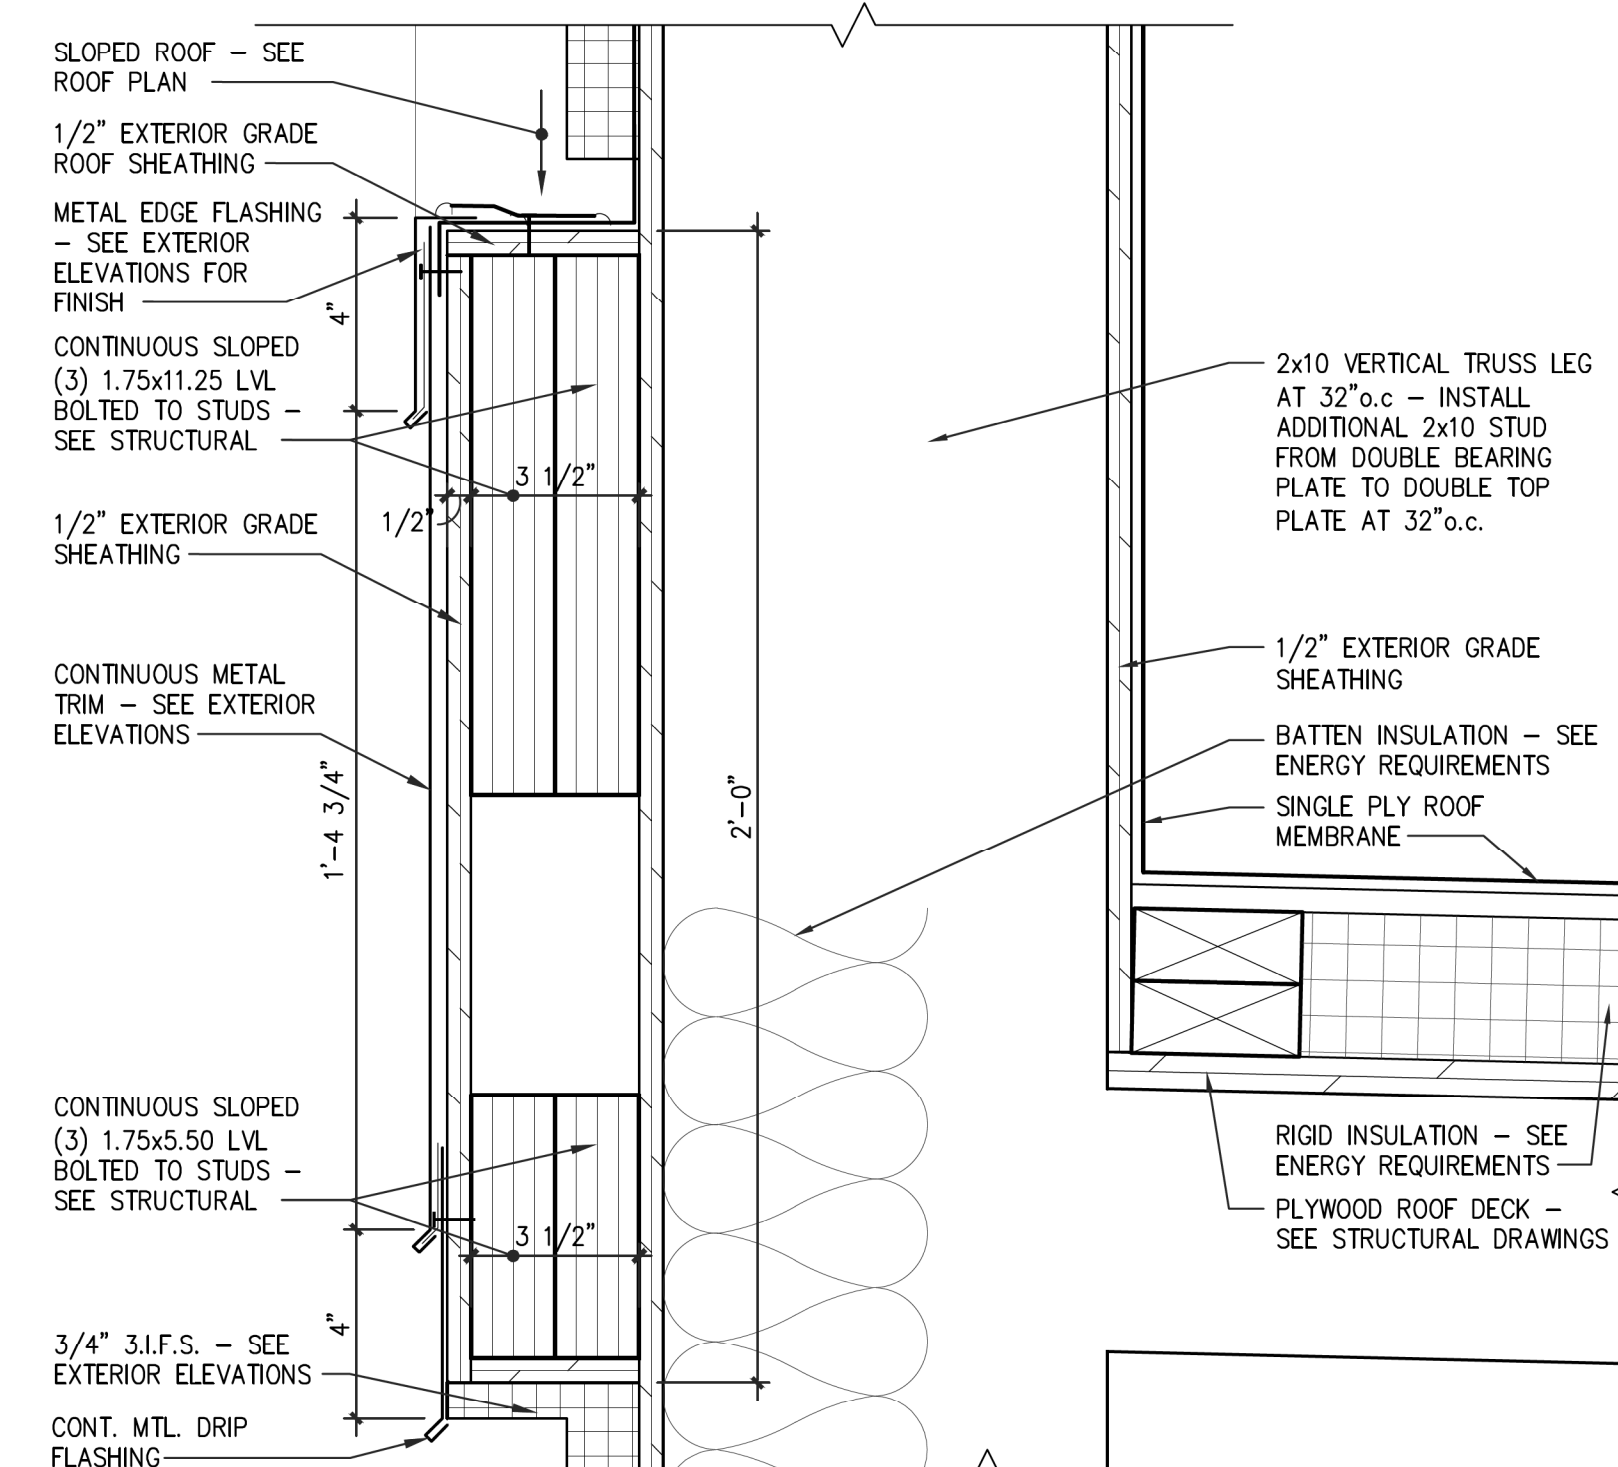

**2 SLOPED BAND**  
A501 SCALE: 3" = 1'-0"

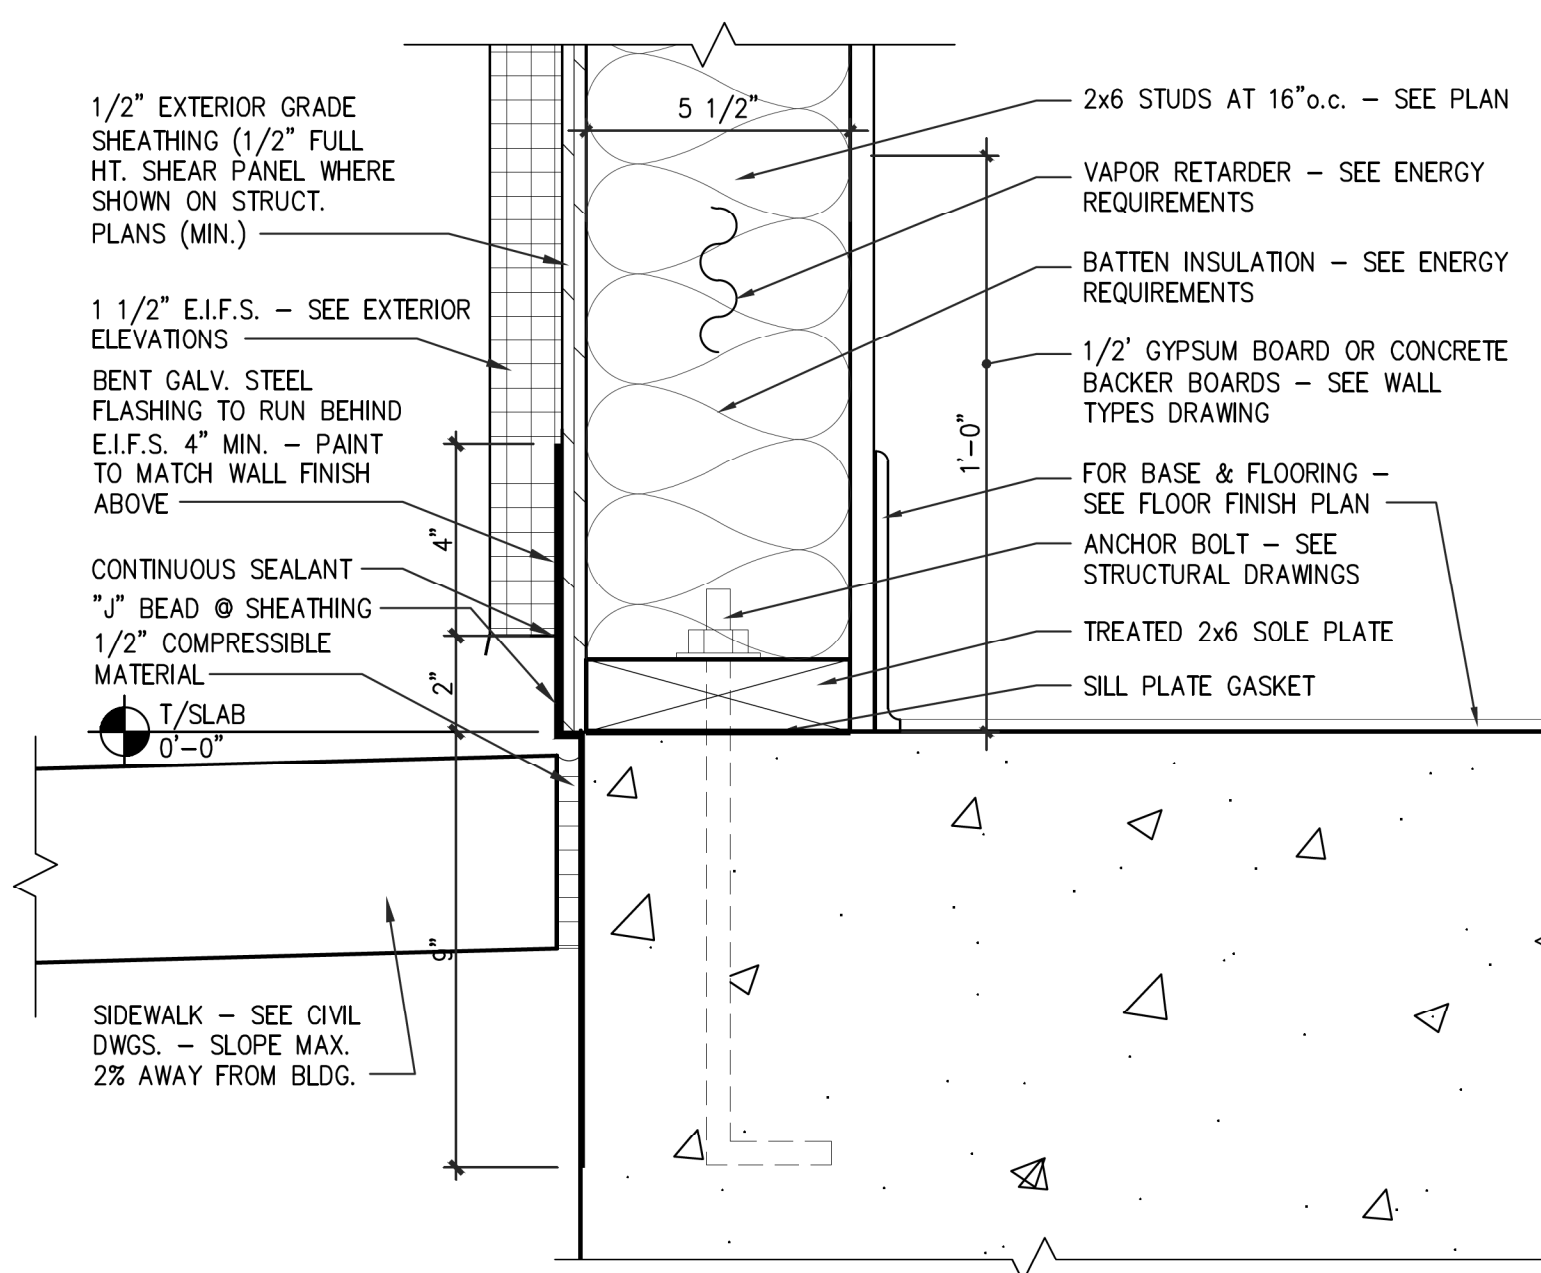

**3 BASE AT SIDEWALK**  
A501 SCALE: 3" = 1'-0"