


1"=200'  
INDEX

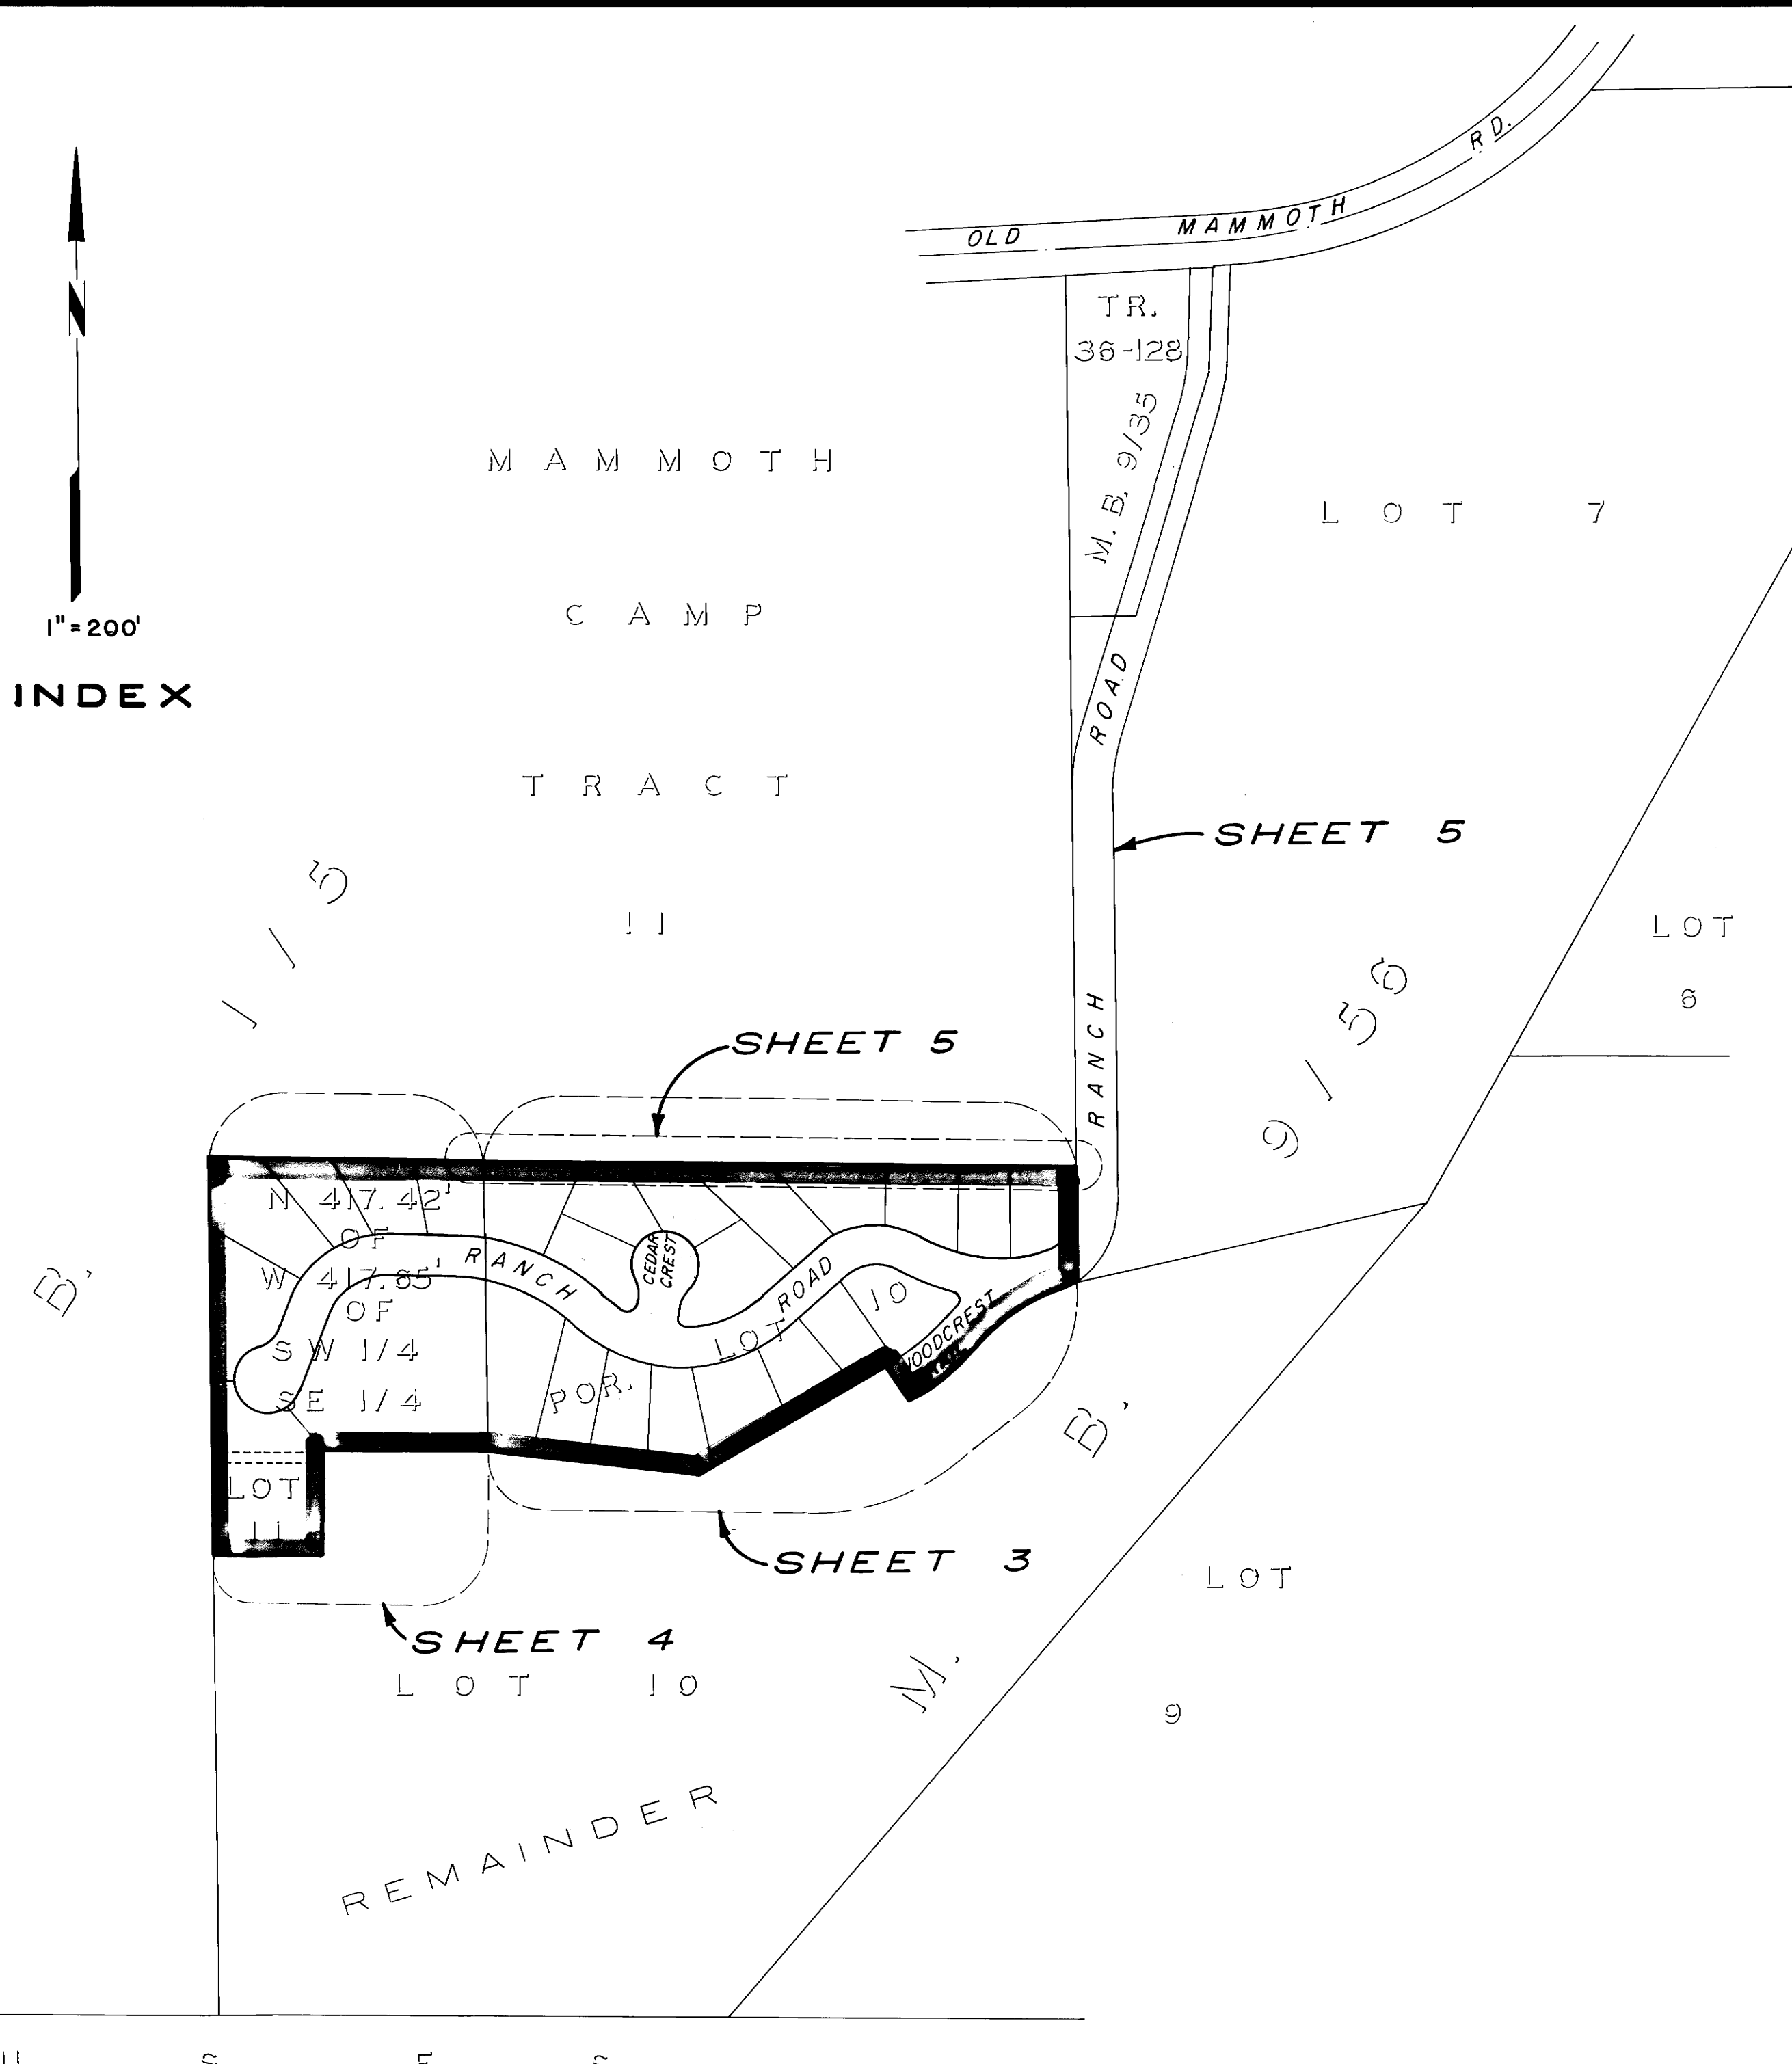

AREA IN LOTS : 9.81 ac.  
AREA IN STREETS : 2.65 ac.  
TOTAL SUBDIVISION AREA : 12.46 ac.

FINAL MAP  
**TRACT MAP NO. 36-155**  
IN THE TOWN OF MAMMOTH LAKES, MONO COUNTY, CALIF.  
BEING A RESUBDIVISION OF LOTS 10 & 11  
OF TRACT 36-134 PER MAP RECORDED  
IN BOOK 9 OF MAPS AT PAGES 56-56 H  
IN THE OFFICE OF THE MONO COUNTY  
RECORDER AND THE N 417.42' OF THE  
W 417.65' OF SW 1/4 OF SE 1/4 OF SEC.  
3, T.4S., R.27 E. M.D.B.&M. LOCATED IN  
THE SE 1/4 OF SAID SECTION 3.

12.46 Acres