



**PARAPET WALL AT ENTRY** 1 1/2" = 1'-0" **17**


PANEL WITHOUT HORIZONTAL TRIM 3" = 1'-0" **18**

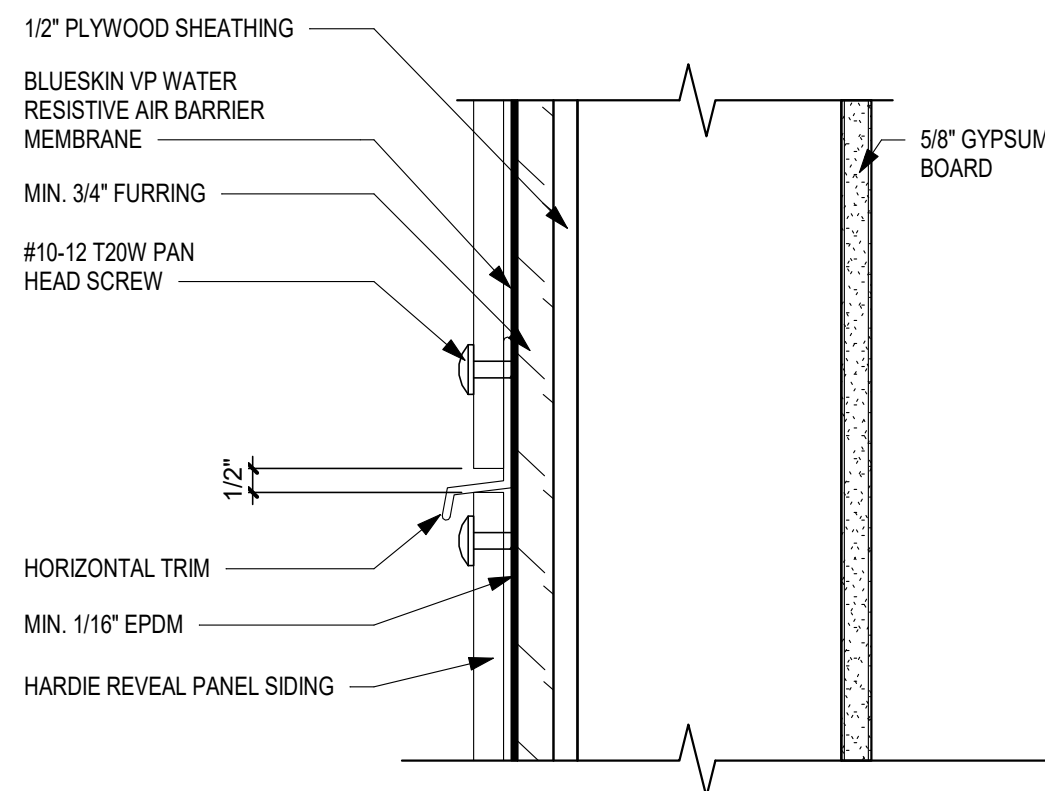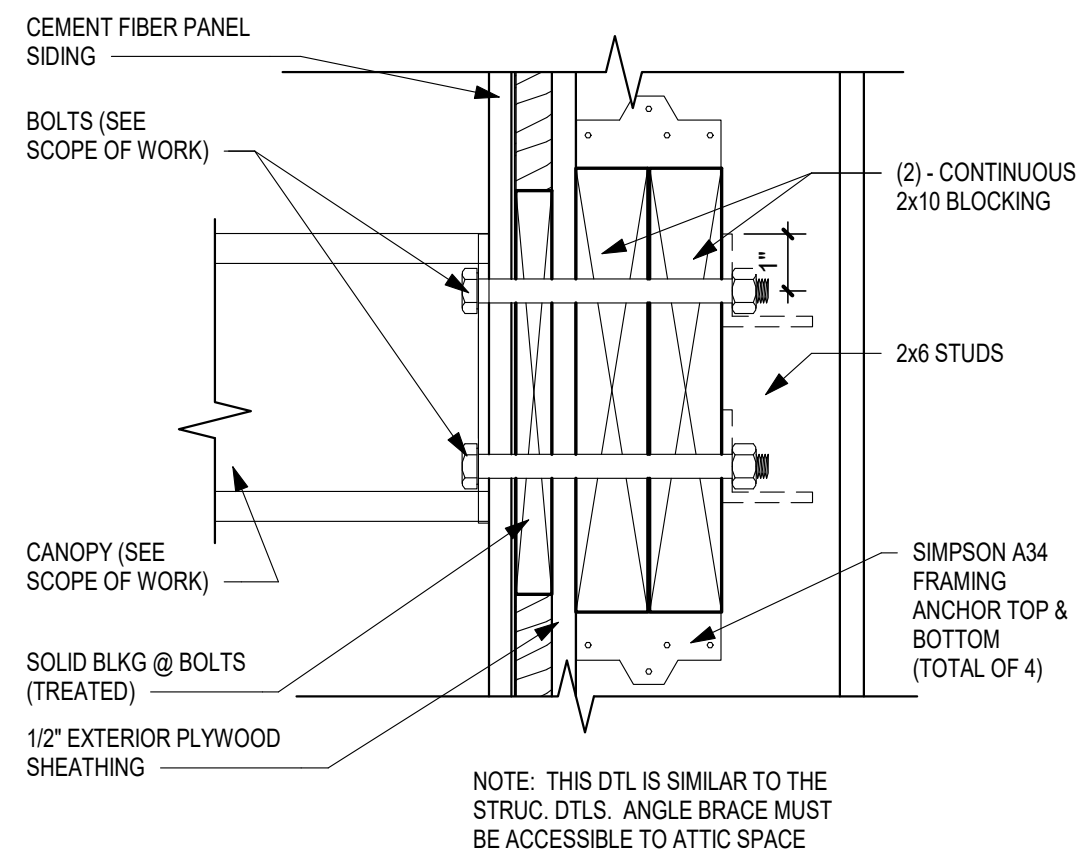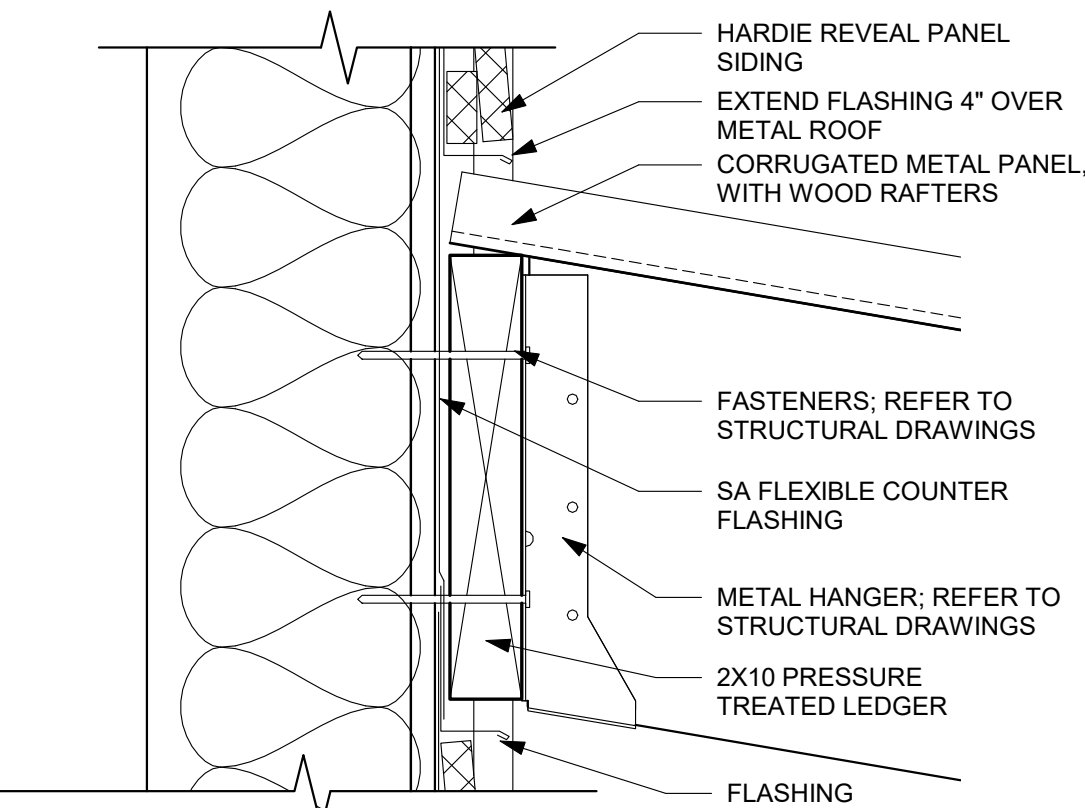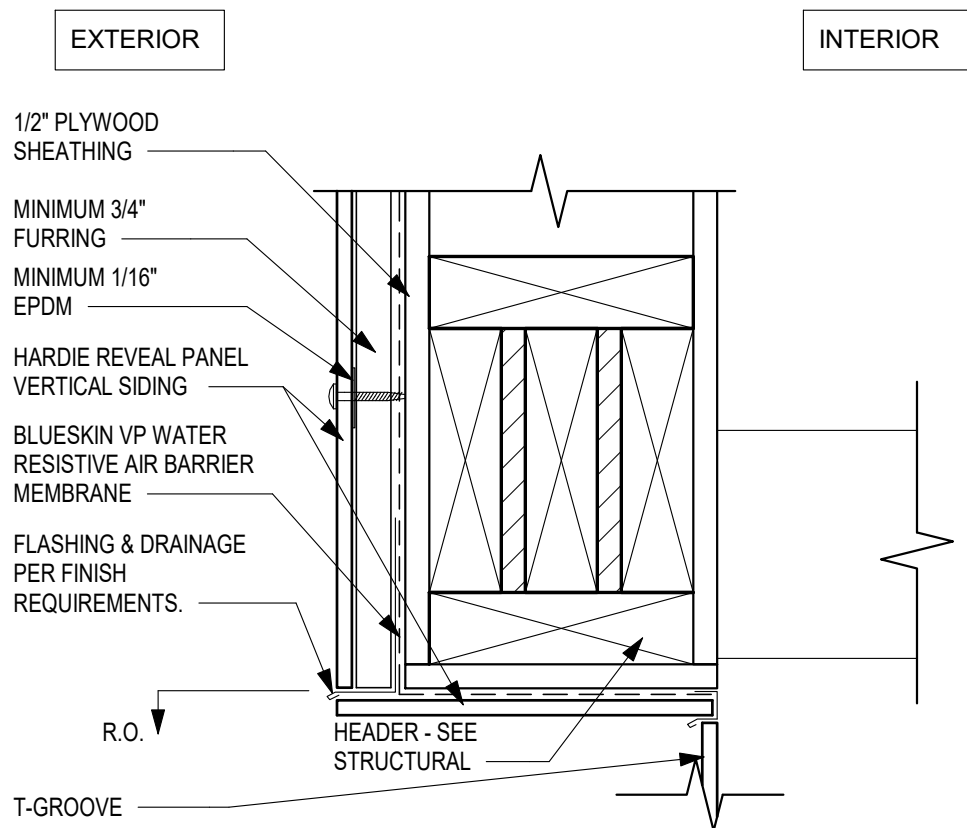


CANOPY CONNECTION AT SIDING 3" = 1'-0" **19**

**PATIO ROOF CONNECTION** 3" = 1'-0" **20**


PARAPET CORNER 3" = 1'-0" **WALK-IN COOLER CORNER DETAIL - SIDING** 1 1/2" = 1'-0"

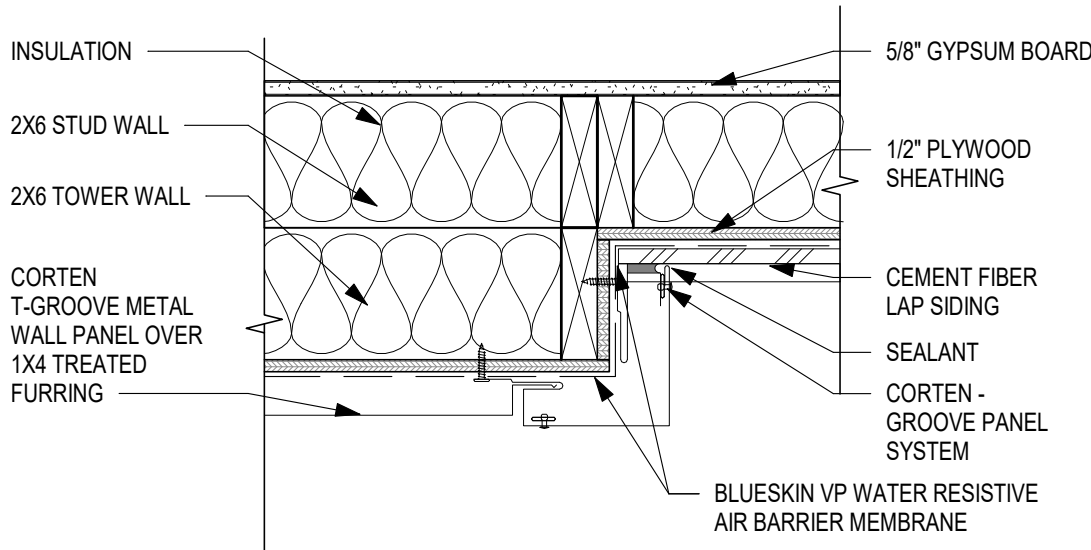


TOWER EDGE - SIDING 1 1/2" = 1'-0" | 14

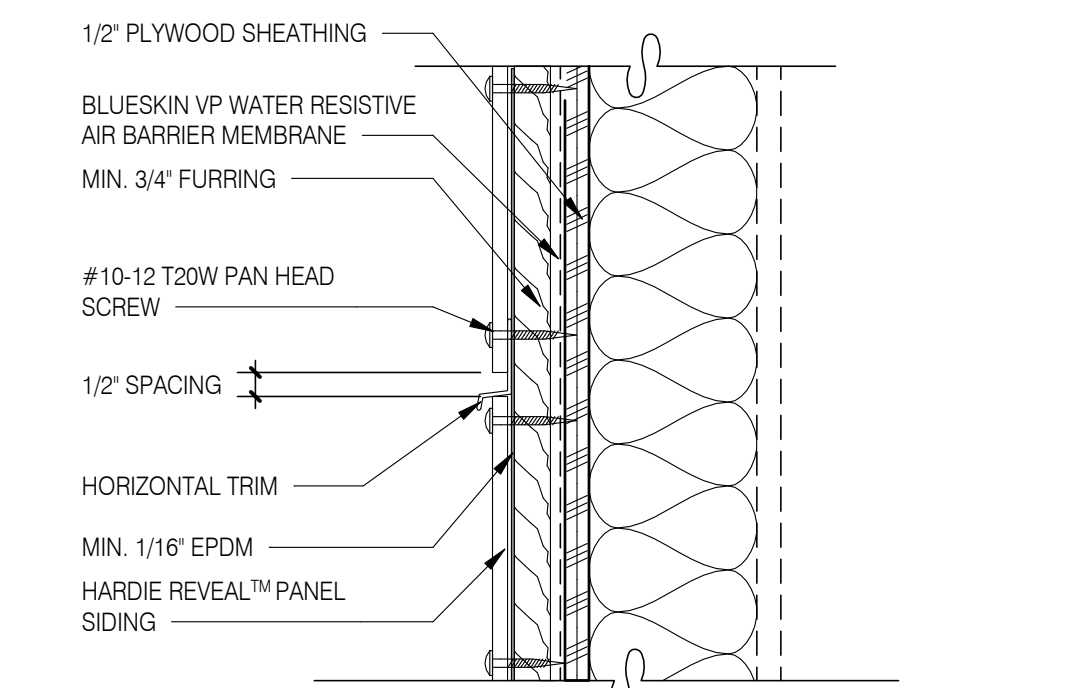


PANEL WITH HORIZONTAL TRIM	3" = 1'-0"	15
-----------------------------------	------------	-----------

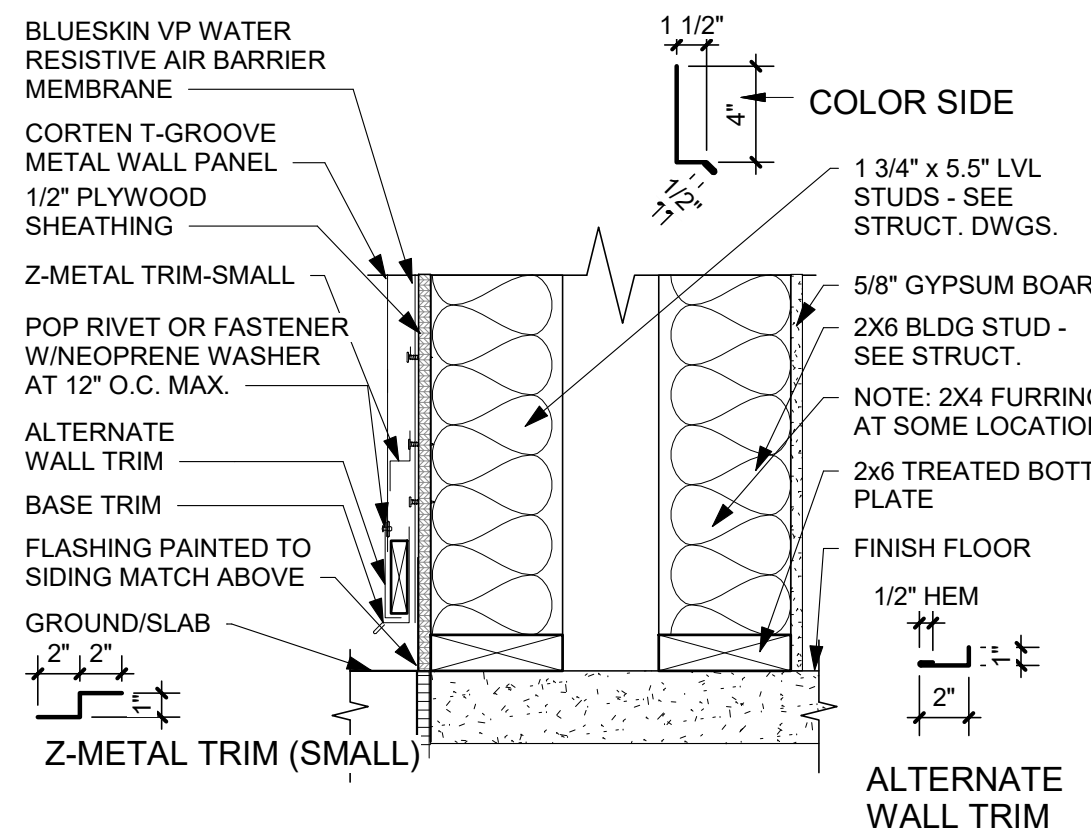


BASE TRIM 1 1/2" = 1'-0" | 10

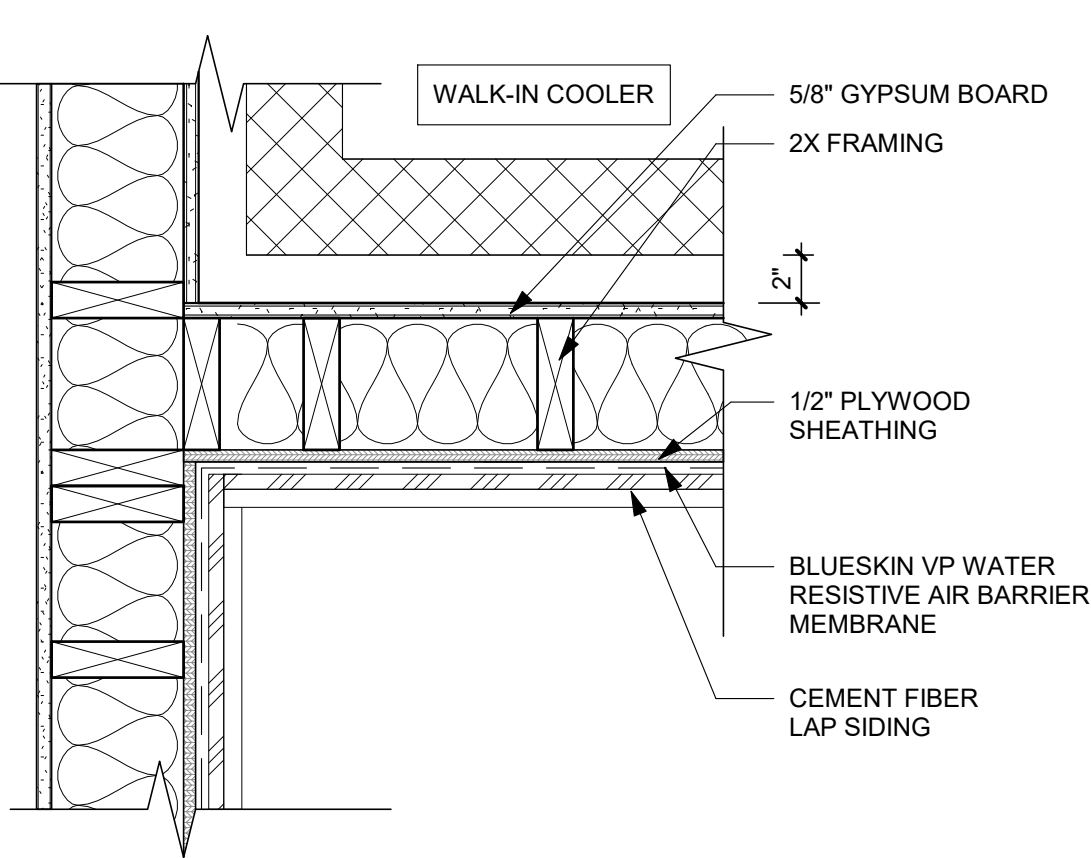


WALK-IN COOLER CORNER DETAIL - SIDING 1 1/2" = 1'-0"

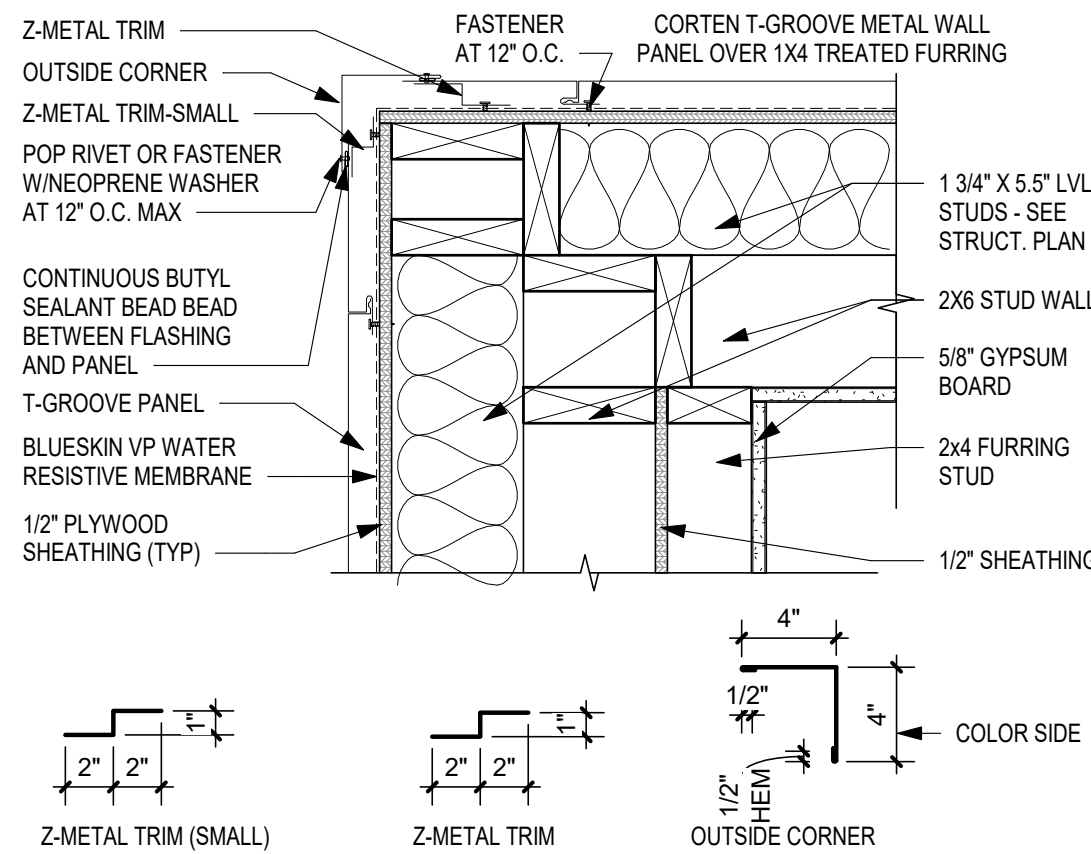


TOWER - CORNER DETAIL - SIDING 1 1/2" = 1'-0"

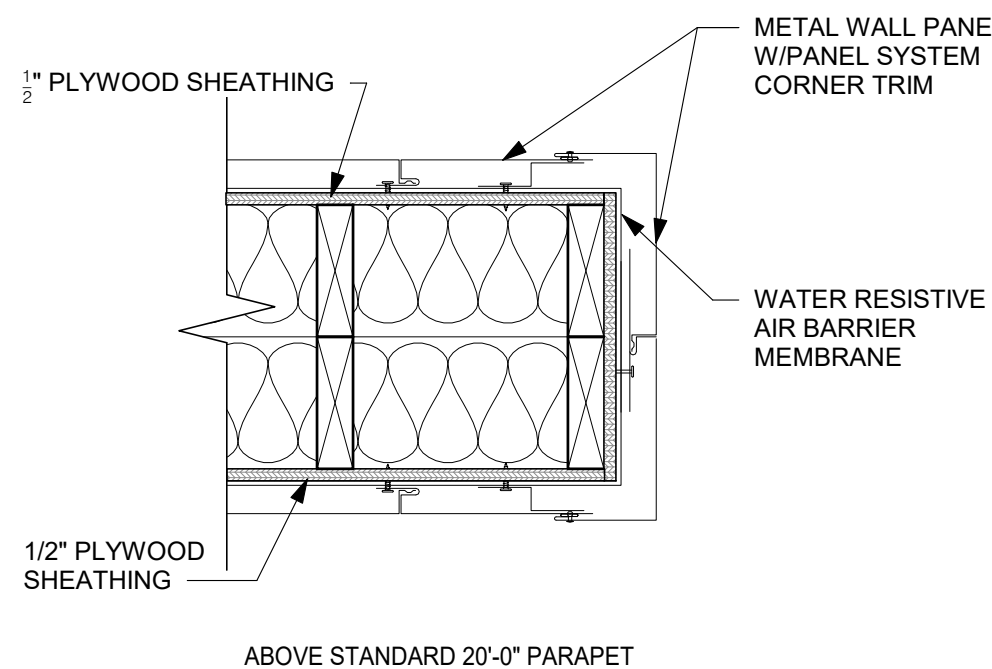


TOWER - END DETAIL- SIDING 1 1/2" = 1'-0"

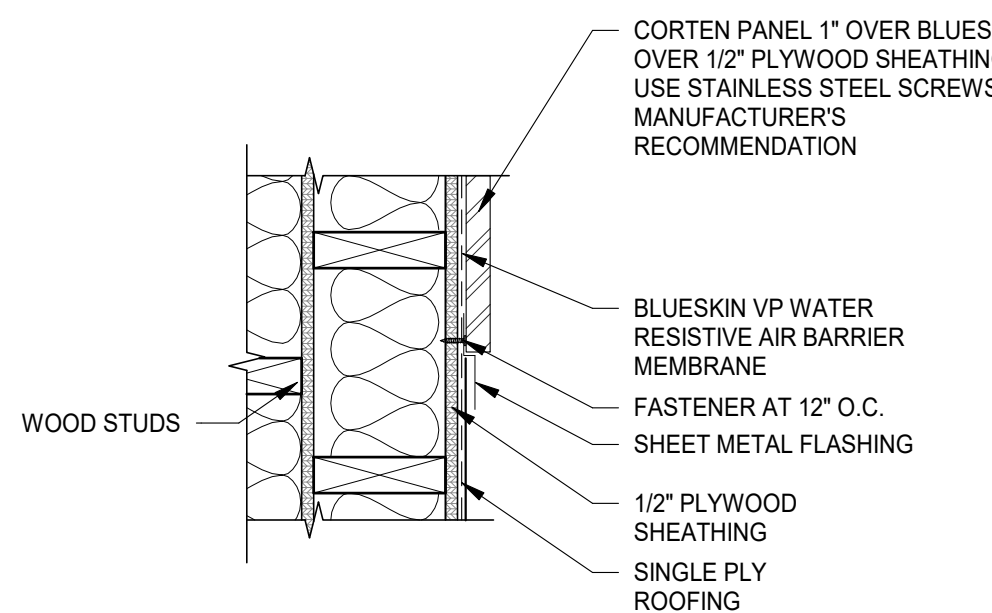


METAL PANEL OVER BLUESKIN SJ1 1/2" = 1'-0"

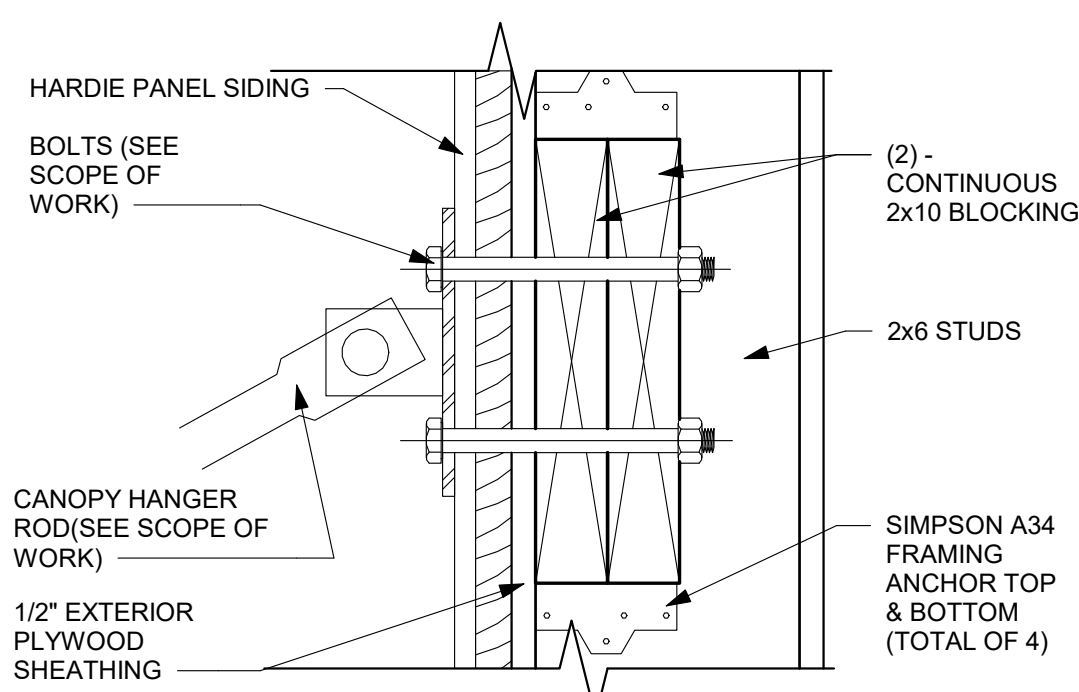


ROD HANGER CONNECTION	3" = 1'-0"	5
------------------------------	------------	----------

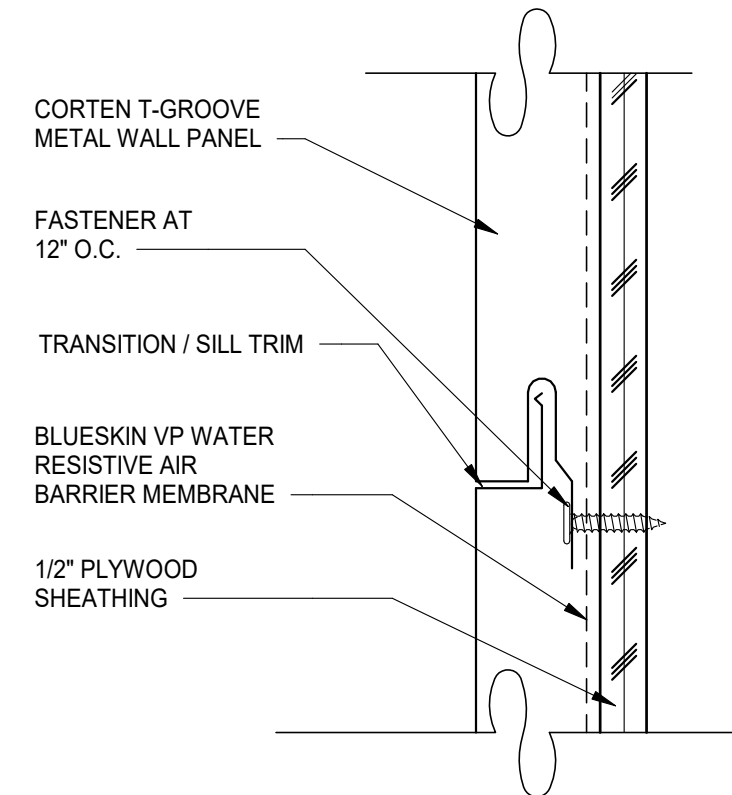


PANEL JOINT	6" = 1'-0"	6
--------------------	------------	----------

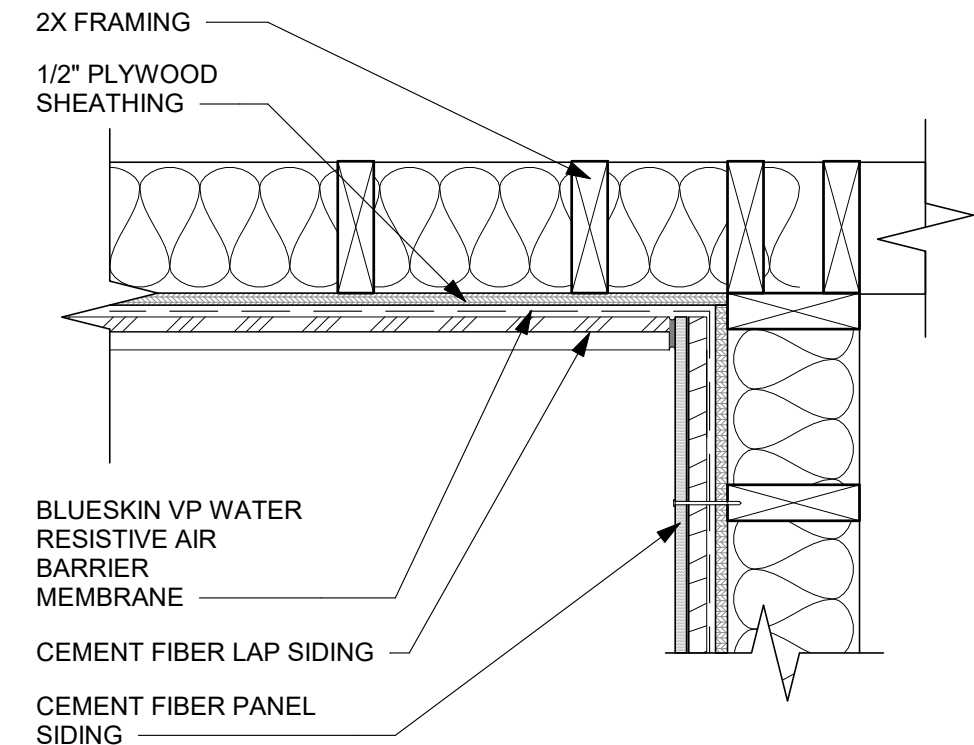


CORNER - BRICK TO PANEL 1 1/2" = 1'-0" | **7**

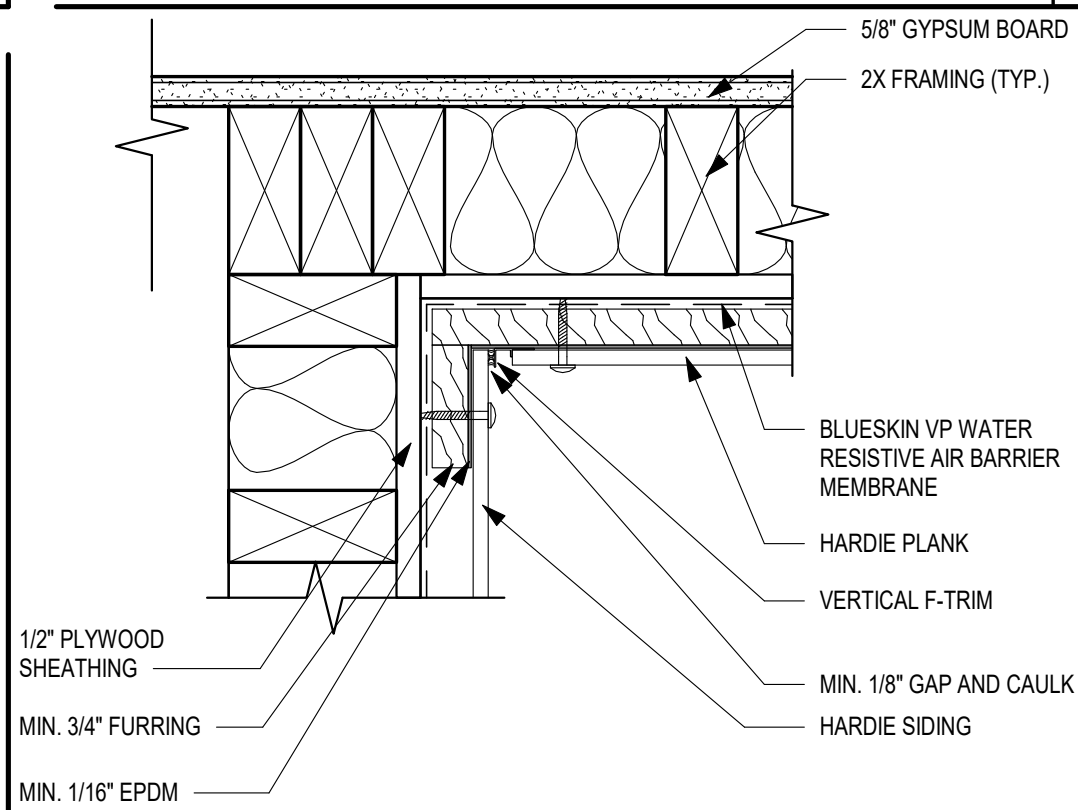

INSIDE CORNER TRIM	3" = 1'-0"	8
---------------------------	------------	----------

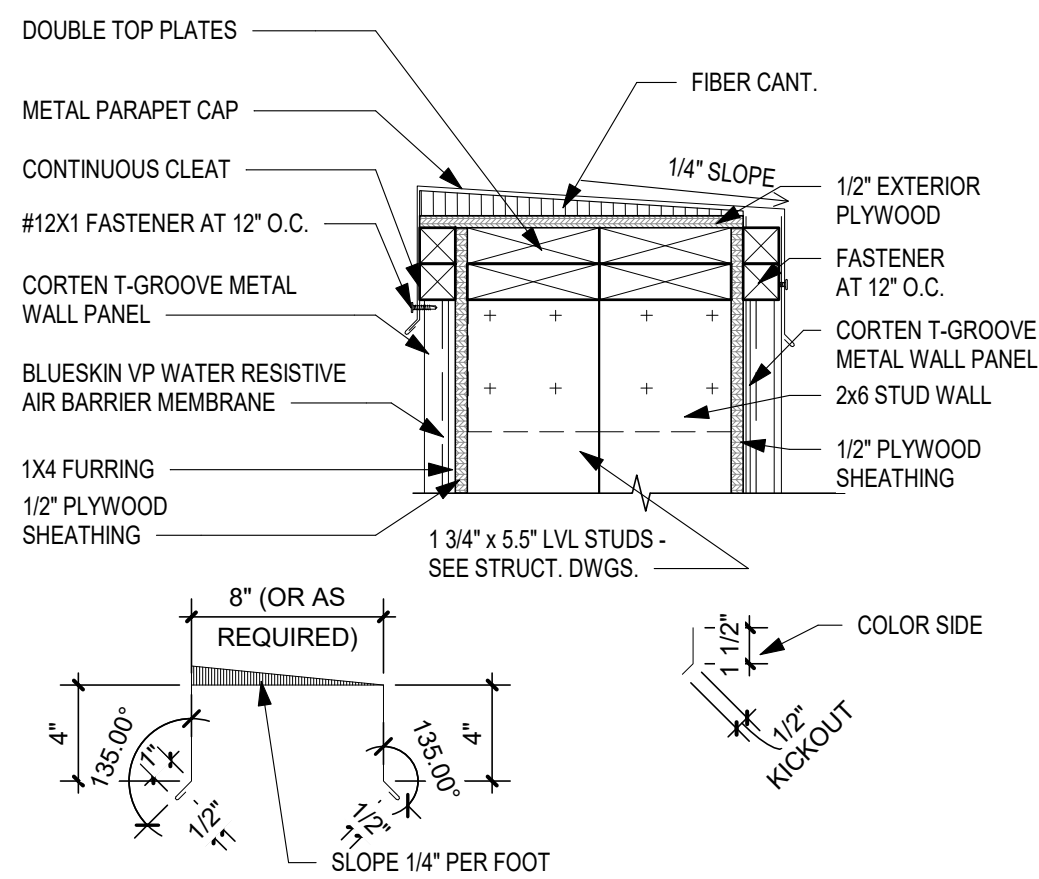

TOWER PARAPET 1 1/2" = 1'-0"

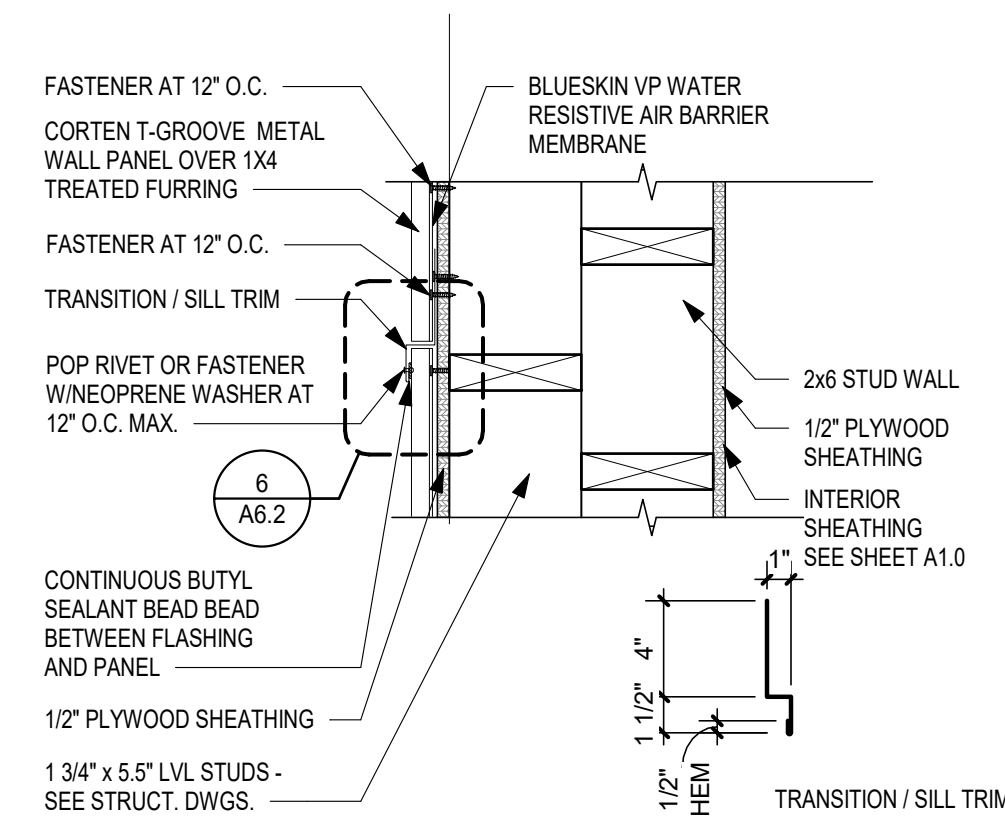

PANEL JOINT - VERTICAL 1 1/2" = 1'-0"

[illegible]

CONTRACT DATE:	03/31/2022
BUILDING TYPE:	END. MED 40
PLAN VERSION:	SEPT. 2021
BRAND DESIGNER:	
SITE NUMBER:	315669
ENTITY NUMBER:	458169
PA/PM:	Approver
DRAWN BY.:	
JOB NO.:	22204

ENDEAVOR 2.0

SPEARS CREEK CHURCH RD
(BY LIBERTY RIDGE DRIVE)
SOUTH CAROLINA 29229



ENDEAVOR 2.0 CONSTRUCTION DETAILS WALL

A6.2

PLOT DATE: 5/18/2022 5:28:47 PM