

D:\Chicago-Jobs\Panda\IN\S8-21-D8044 - IN, Greenfield, State St & New Rd\3-A&E\2-CDs\CAD\A-101.1_Egress Plan-2300_True Warm and Welcome.dwg, 5/6/2021 1:41:26 PM, AutoCAD PDF (General Documentation).pc3

EGRESS

SYMBOL LEGEND	
EXIT CAPACITY	
<div><div>120</div><div>17.8</div></div>	ALLOWABLE
<div><div>120</div><div>17.8</div></div>	ACTUAL
<div><div>●</div><div>92'-6"</div><div>➔</div></div>	MAXIMUM TRAVEL DISTANCE FROM FARTHEST POINT
SEPARATION OF EXITS	
= 37'-1" LENGTH $\rightarrow \frac{1}{2}$ (70'-4")	
= DIAGONAL DISTANCE OF AREA SERVED.	


EGRESS PATH DISTANCES:

A-E-B 65'-5"
A-E-C 69'-8"
A-E-D 91'-10"
E-C 35'-4"
E-D 57'-6"

COMMON PATH OF TRAVEL	TABLE FROM IBC CHAPER 1014.3	75 FEET MAX.
EXIT ACCESS TRAVEL DISTANCE	TABLE FROM IBC CHAPTER 1016.2	200 FEET MAX.

OCCUPANCY
TABLE FROM IBC CHAPTER 1004.1.2

<div><div></div><div></div></div>	KITCHEN 703 GROSS/200 =	4 OCCUPANTS
<div><div></div><div></div></div>	STORAGE/MECH 291 GROSS/300 =	1 OCCUPANT
<div><div></div><div></div></div>	INDOOR DINING - STANDING SPACE 65 NET/5 =	13 OCCUPANTS
<div><div></div><div></div></div>	VESTIBULE 10 NET/5 =	2 OCCUPANTS
<div><div></div><div></div></div>	INDOOR DINING - UNCONCENTRATED 641 NET/15 =	43 OCCUPANTS INCLUDING 3 BARRIER FREE OCCUPANT
<div><div></div><div></div></div>	INDOOR DINING - FIXED SEATING BASED ON NUMBER OF FIXED SEATS =	27 OCCUPANTS
TOTAL COUNT =		90 OCCUPANTS

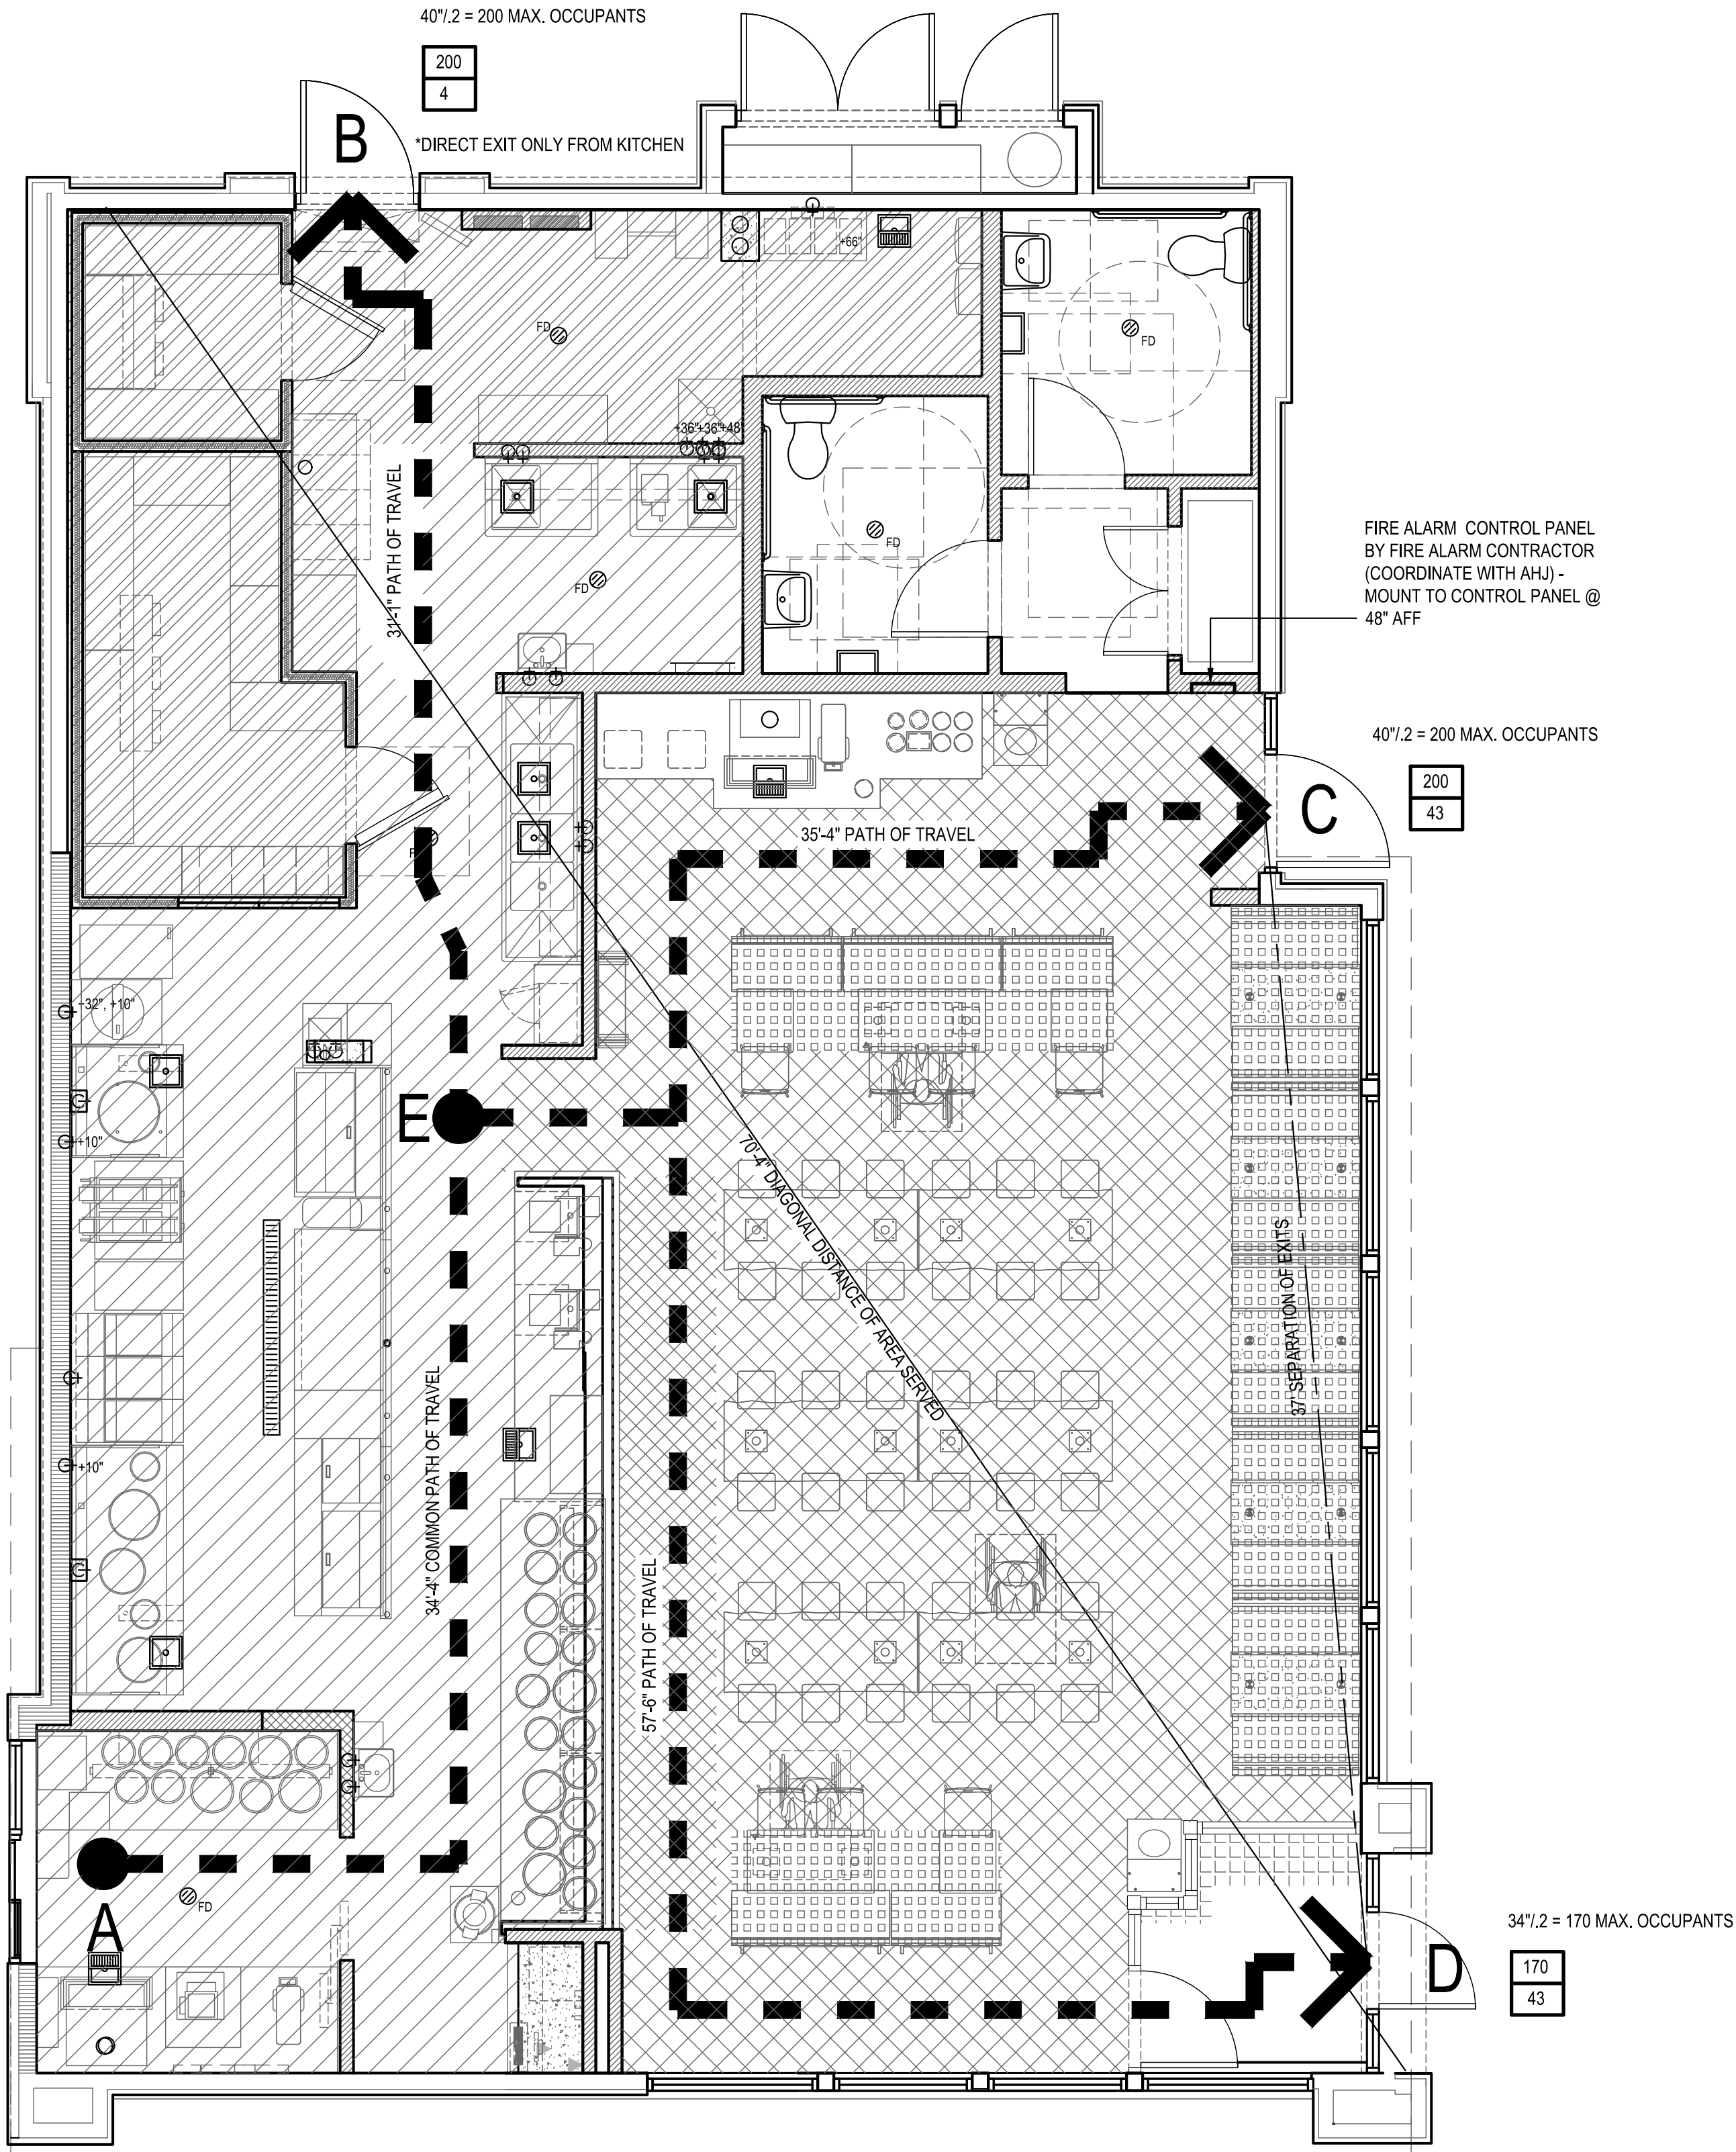

PANDA EXPRESS, INC.
1683 Walnut Grove Ave.
Rosemead, California
91770
Telephone: 626.799.9898
Facsimile: 626.372.8288

All ideas, designs, arrangement and plans indicated or represented by this drawing are the property of Panda Express Inc. and were created for use on this specific project. None of these ideas, designs, arrangements or plans may be used by or disclosed to any person, firm, or corporation without the written permission of Panda Express Inc.


REVISIONS:

ISSUE DATE:

04/27/21 WALMART REVIEW
05/05/21 ISSUE FOR PERMIT

DRAWN BY: BL

PANDA PROJECT #: S8-22-D8044
PANDA STORE #: D8044
ARCH PROJECT #: Q511070001

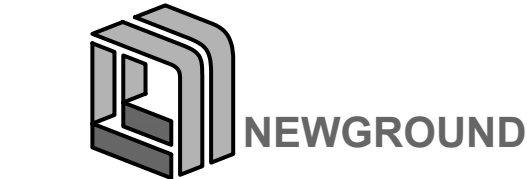

15450 S OUTER FORTY DRIVE, SUITE 300
CHESTERFIELD, MO 63017
636-898-8100

PANDA EXPRESS
TRUE WARM & WELCOME
N STATE ROAD 9
GREENFIELD, IN 46140

A-101.1

EGRESS PLAN

TRUE WARM & WELCOME 2300 R5