


3/7/2018 11:28:57 AM

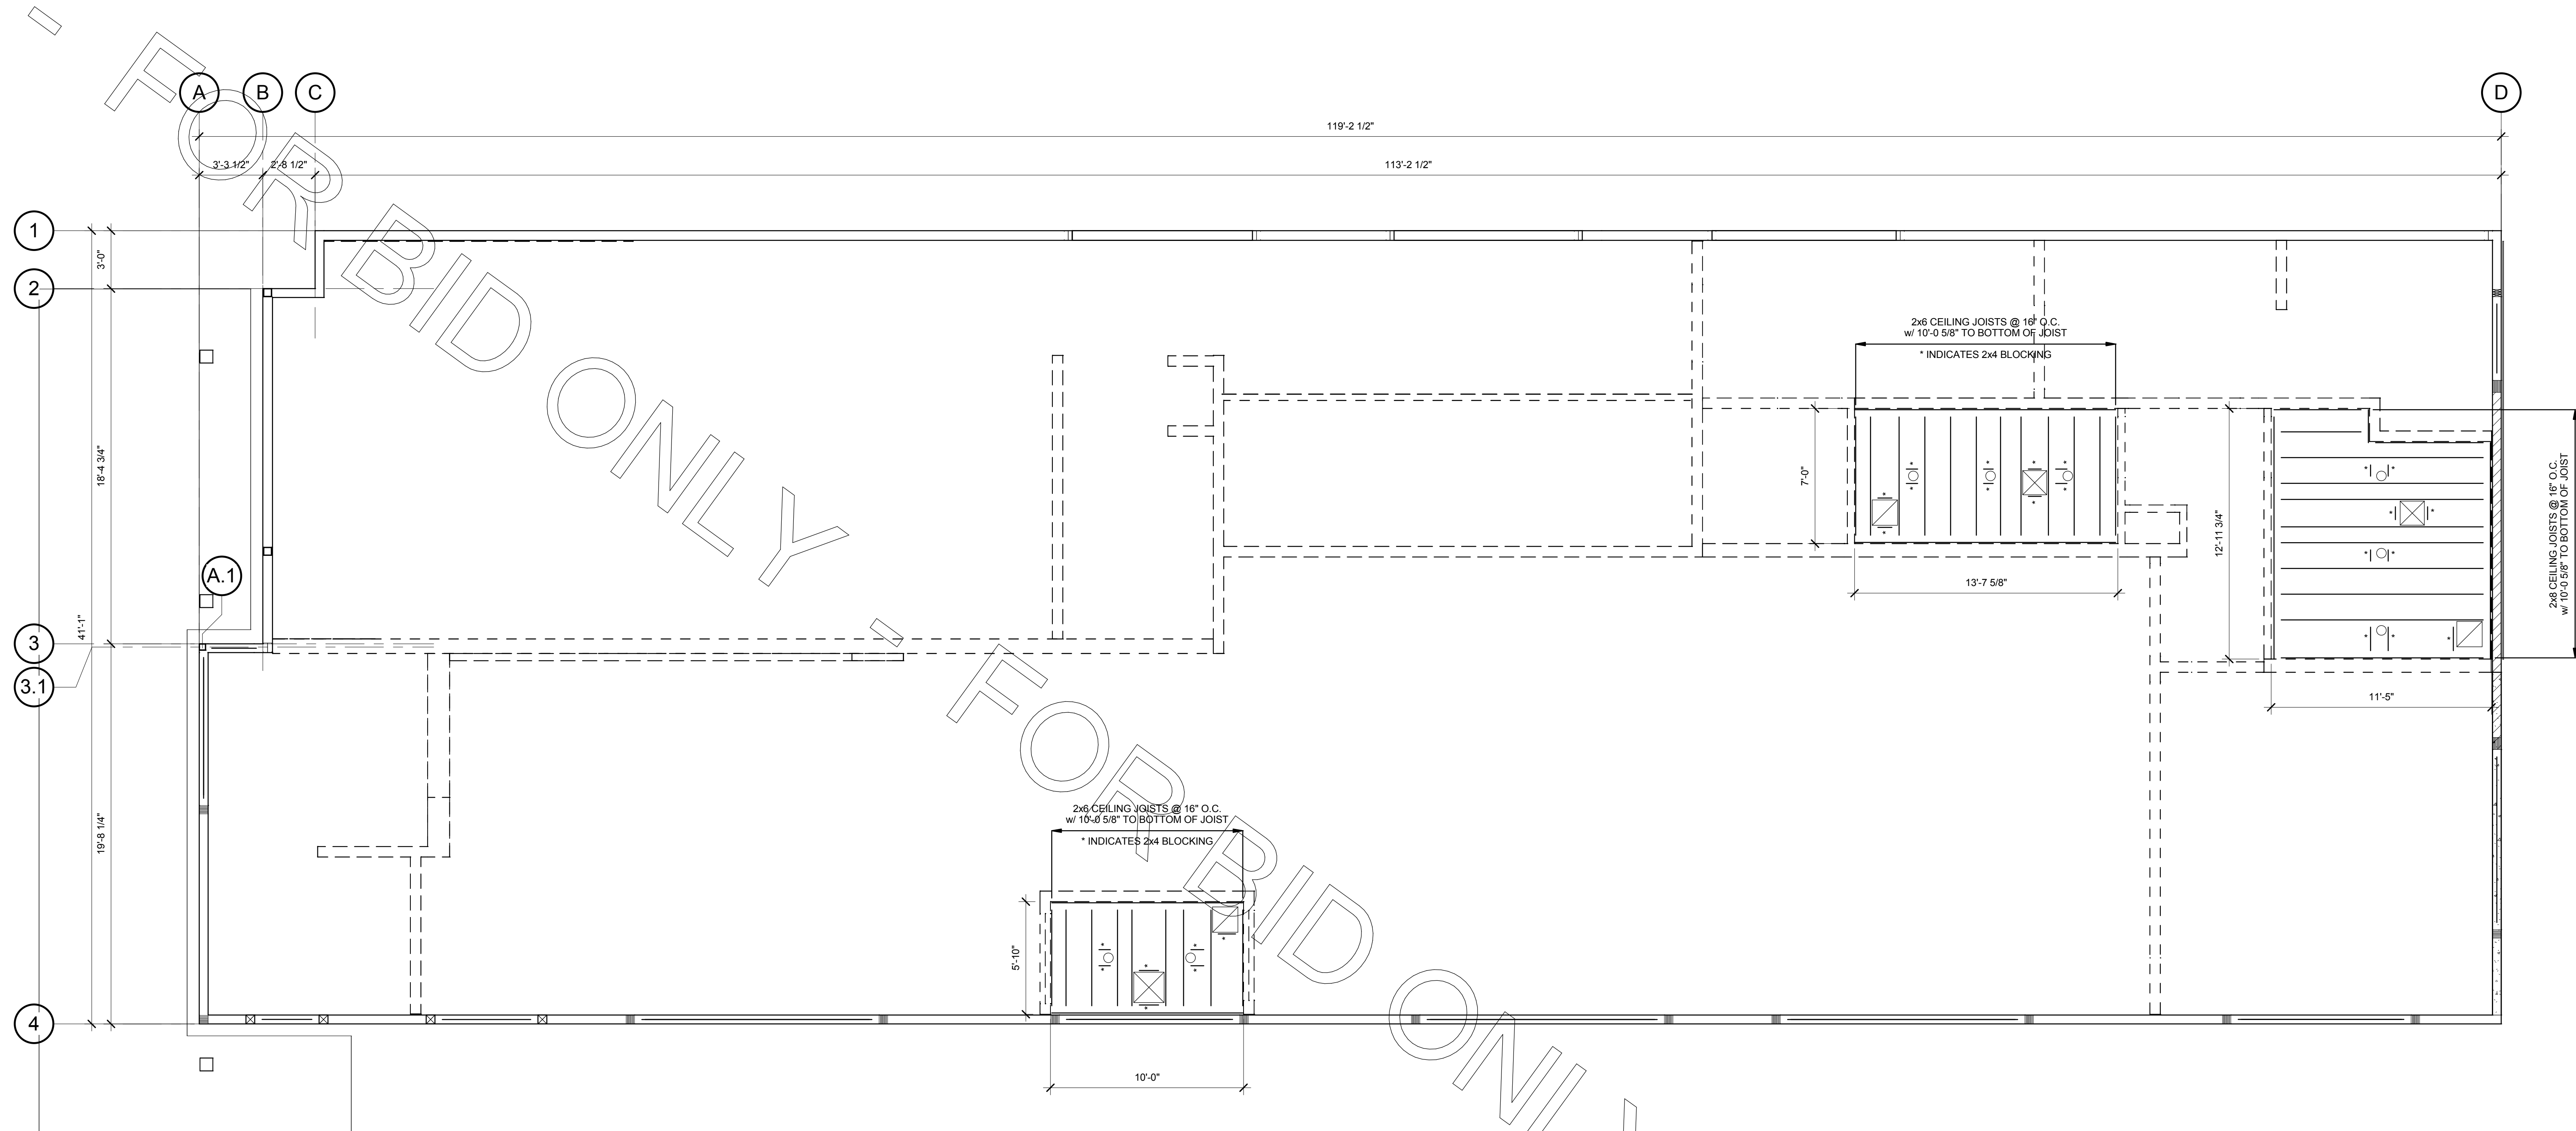

1 DROPPED CEILING PLAN  
1/4" = 1'-0"

LEGEND:	
	INDICATES LIGHT FIXTURE - SEE ARCH.
	INDICATES SUPPLY DIFFUSER - SEE MECH. COORDINATE WITH MECH SUPPLIER FOR FRAME CLEARANCE
	INDICATES RETURN/EXHAUST GRILLE - SEE MECH. COORDINATE WITH MECH SUPPLIER FOR FRAME CLEARANCE

DROPPED CEILING PLAN LEGEND  
N.T.S.



Chick-fil-A

Chick-fil-A  
5200 Buffington Road  
Atlanta, Georgia 30349-2998

INTERPLAN

ARCHITECTURE  
ENGINEERING  
INTERIOR DESIGN  
PROJECT MANAGEMENT  
604 COURTLAND STREET  
SUITE 100  
ORLANDO, FLORIDA 32804  
PH 407.645.5008  
FX 407.629.9124



BRITT, PETERS  
& ASSOCIATES  
ARCHITECTS  
CONSULTING ENGINEERS  
999 WATERSIDE DRIVE  
SUITE 2002  
NORFOLK, VA 23510  
PH 757.965.5710  
BP# 171143

SEAL: THIS DOCUMENT IS NOT FOR CONSTRUCTION!  
UNLESS THE ARCHITECT'S SIGNATURE AND SEAL APPEAR BELOW.

CHICK-FIL-A  
Cherokee Place FSR  
115 Cherokee Place, Cartersville, GA 30121

FSU# 00534

REVISION SCHEDULE		
NO.	DATE	DESCRIPTION

ENGINEER'S PROJECT #	171143
PRINTED FOR	BID
DATE	December 7, 2017
DESIGNED BY	WBU
DRAWN BY	JNJ

Information contained on this drawing and in all digital files produced for above named project may not be reproduced in any manner without express written or verbal consent from authorized project representatives.

SHEET  
DROPPED CEILING & LOW ROOF

SHEET NUMBER

S-241L